


2 D-D
1 : 100

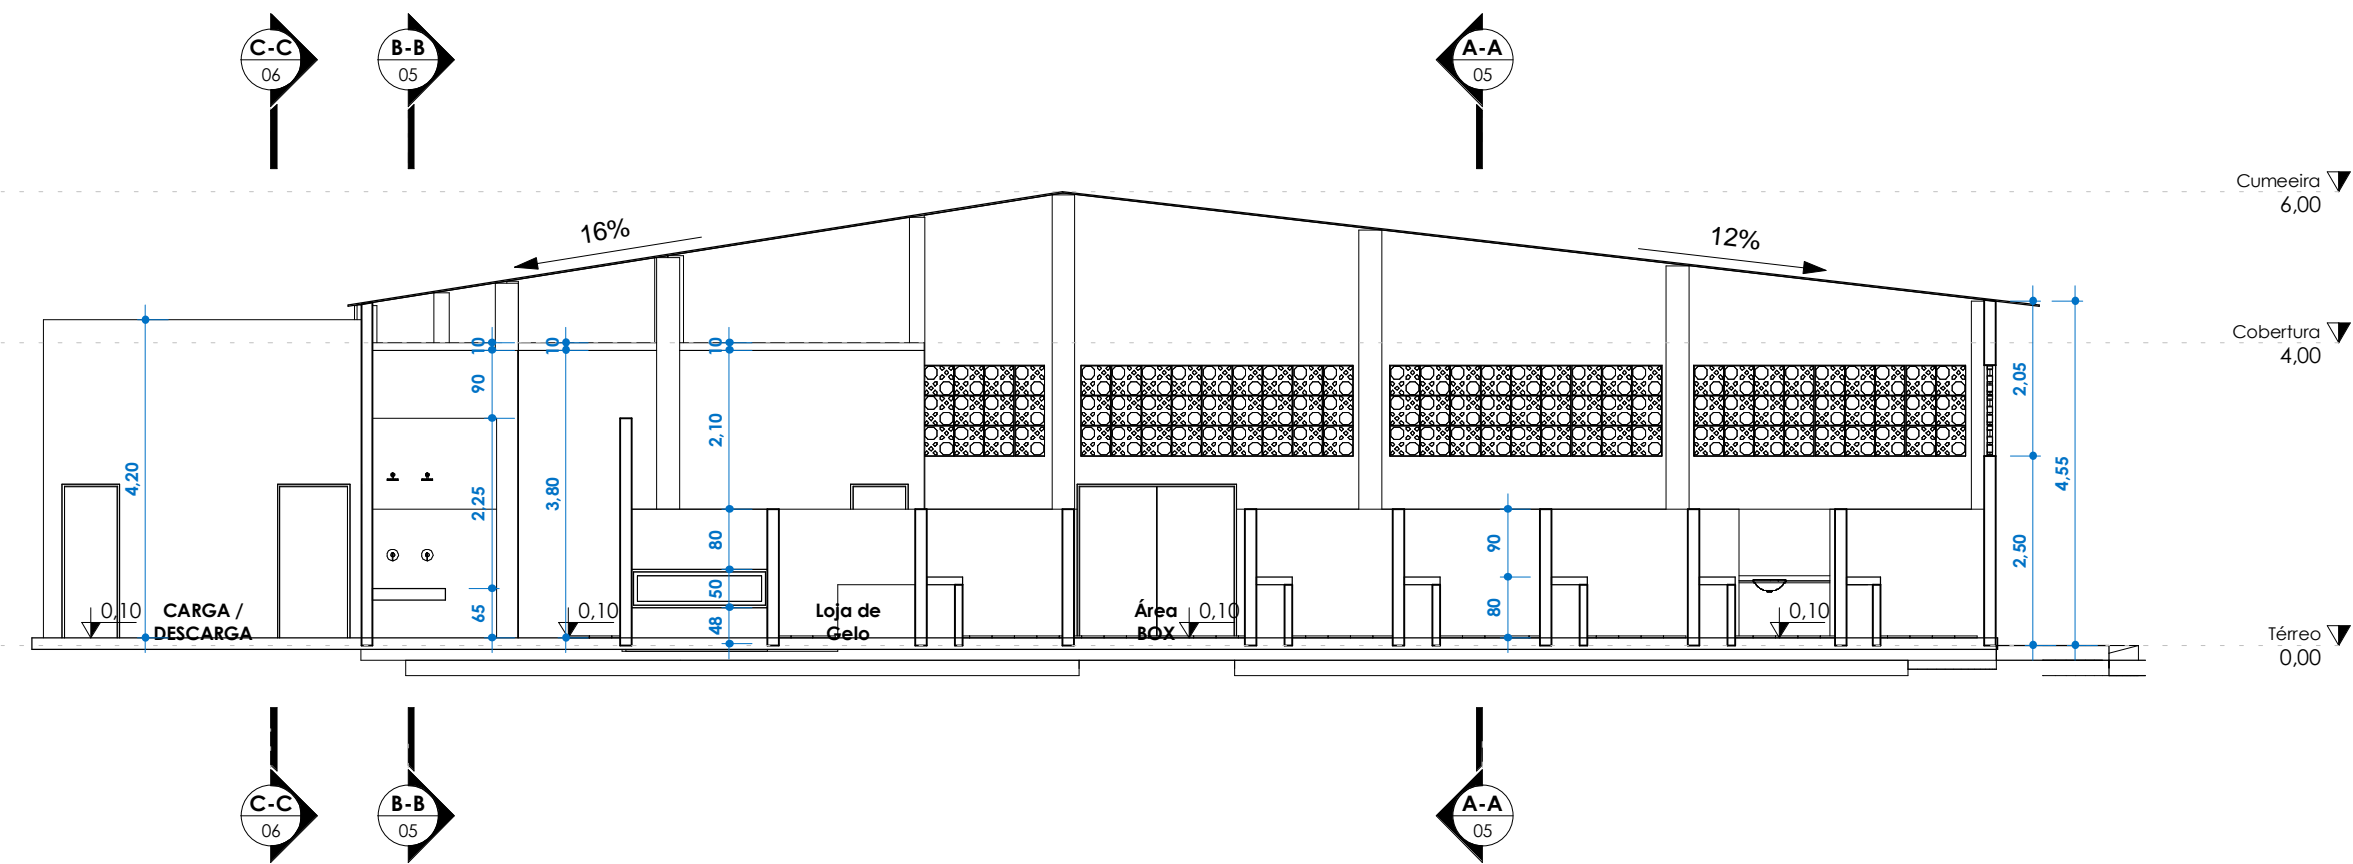

1 E-E
1 : 100

Número da revisão	Data da revisão	Descrição da revisão
Tabela de revisão		

SECRETARIA DA AGRICULTURA
IRRIGAÇÃO E REFORMA AGRÁRIA

UNIDADE	MERCADO DE PESCADOS - VALENÇA - BA		PROJETO
ENDEREÇO	AV. MARITA ALMEIDA, S/Nº, CENTRO, VALENÇA, BAHIA, CEP: 45.400-000		PR.Nº
PRANCHAS	Cortes D-D e E-E		ARQ 07/10
EQUIPE PROJETO	REGISTRO NACIONAL CREA/CAU	REGISTRO REGIONAL	ARQUIVO
ENG. MARCO GIMENES	260369593-2	6583BA	Mercado de Pescados - Valença
ENGA. MÔNICA SILVA	050264419-2	23379/D BA	
ENG. LEILSON REZENDE	050082575-0		
ARQ. EDUARDO CASTRO	A146740-9		
ARQ. THAISE SACERDOTE	A173770-8		
ENDEREÇO ARQUIVO:	D:\THAISE SACERDOTE ARQUITETURA\CLIENTES\Mercado de Pescados - Valença		DATA
DESENVOLVIMENTO	Senemig Engenharia		12/05/2021
	AV. LUIZ TARQUINIO PONTES, 1.904, SALA 01-A, PITANGUEIRAS CEP. 42.701-450 - LAURO DE FREITAS - BA TEL: (71) 3289-9350 - e-mail: senemig@senemig.com.br		ESCALA
	REGISTRO CREA / CAU 128180-BA / 28823-9		1 : 100



This document was created with the Win2PDF "print to PDF" printer available at
<http://www.win2pdf.com>

This version of Win2PDF 10 is for evaluation and non-commercial use only.

This page will not be added after purchasing Win2PDF.

<http://www.win2pdf.com/purchase/>