



Leste

1 : 100

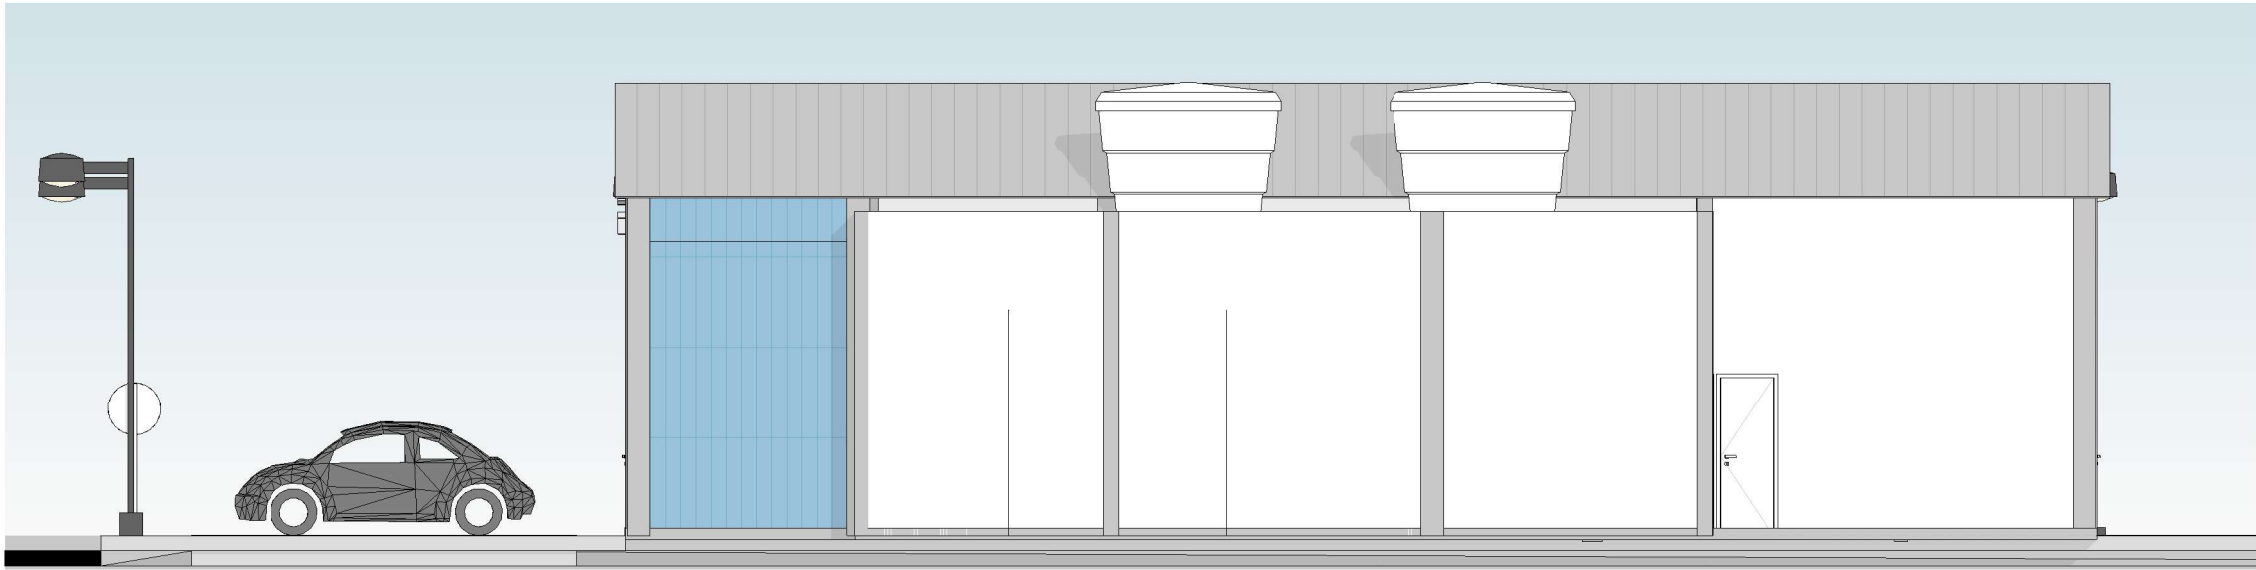


Norte

1 : 100

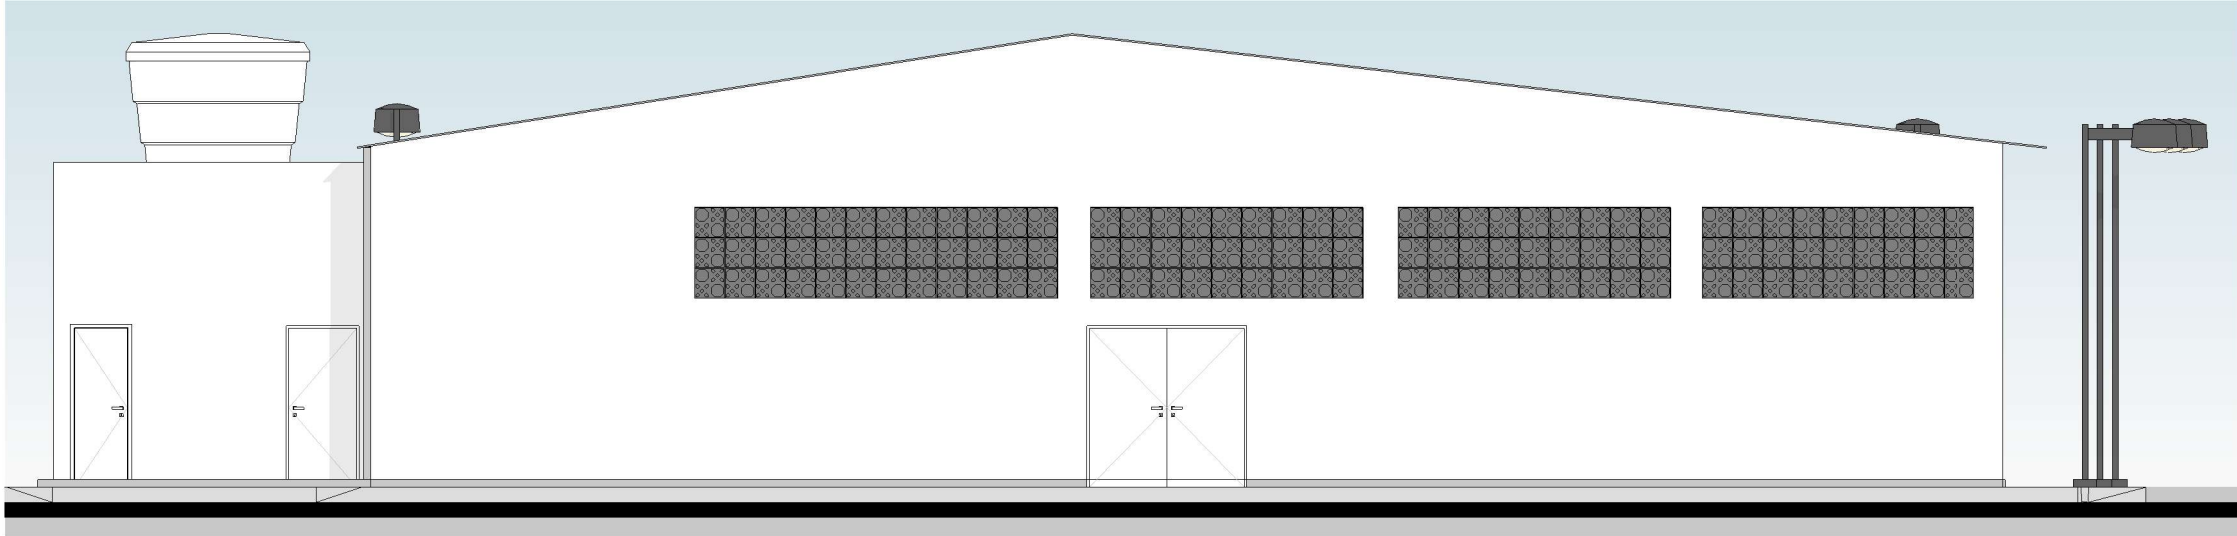




Oeste

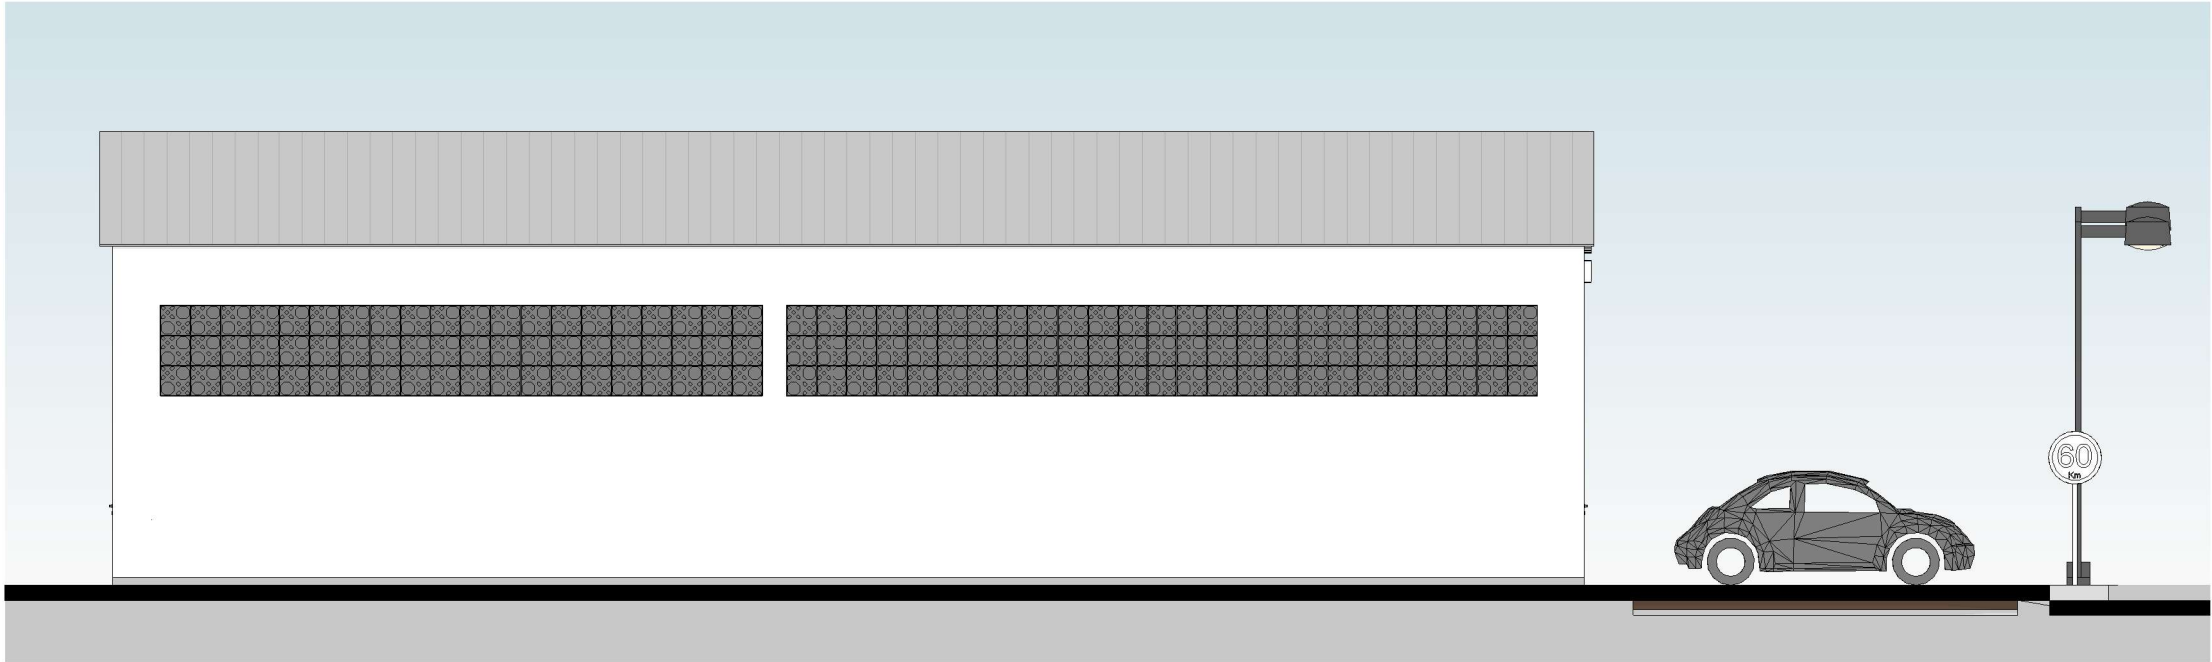1 : 100



Sul

1 : 100

Número da revisão		Data da revisão		Descrição da revisão	
Tabela de revisão					
 <div>BAHIA PESCA S.A</div> <div>SECRETARIA DA AGRICULTURA IRRIGAÇÃO E REFORMA AGRÁRIA</div>		 <div>GOVERNO DO ESTADO</div> <div>BAHIA, AQUI É TRABALHO.</div>			
UNIDADE			PROJETO		
MERCADO DE PESCADOS - VALENÇA - BA			Arquitetura		
ENDEREÇO			PR.Nº		
AV. MARITA ALMEIDA, S/Nº, CENTRO, VALENÇA, BAHIA, CEP: 45.400-000			ARQ 08/10		
PRANCHA					
Fachadas					
EQUIPE PROJETO		REGISTRO NACIONAL CREA/CAU	REGISTRO REGIONAL	ARQUIVO	
ENG. MARCO GIMENES		260369593-2	6583BA	Mercado de Pescados -	
ENGA. MÔNICA SILVA		050264419-2	23379/D BA	Valença	
ENG. LEILSON REZENDE		260369593-2			
ARQ. EDUARDO CASTRO		A146740-9			
ARQ. THAISE SACERDOTE		A173770-8			
			DATA		ESCALA
			12/05/2021		1 : 100
ENDEREÇO ARQUIVO:					
D:\THAISE SACERDOTE ARQUITETURA\CLIENTES\Mercado de Pescados - Valença					
DESENVOLVIMENTO					
Senemig Engenharia		 Senemig Engenharia			
REGISTRO CREA / CAU:128180-BA / 29823-9		AV. LUIZ TARQUÍNIO PONTES, 1.904, SALA 01-A, PITANGUEIRAS CEP. 42.701-450 - LAURO DE FREITAS - BA TEL.: (71) 3289-9350 - e-mail: senemig@senemig.com.br			



This document was created with the Win2PDF "print to PDF" printer available at
<http://www.win2pdf.com>

This version of Win2PDF 10 is for evaluation and non-commercial use only.

This page will not be added after purchasing Win2PDF.

<http://www.win2pdf.com/purchase/>