


01  
 DISEÑO DE LA  
 AREA 100.52 M<sup>2</sup>  
 AREA DE CONSTRUCCION 150.07 M<sup>2</sup>


700 SALVADOR  
 PLANIA BAIXA CORTE

Rub 135/90  
 201  
 Proc

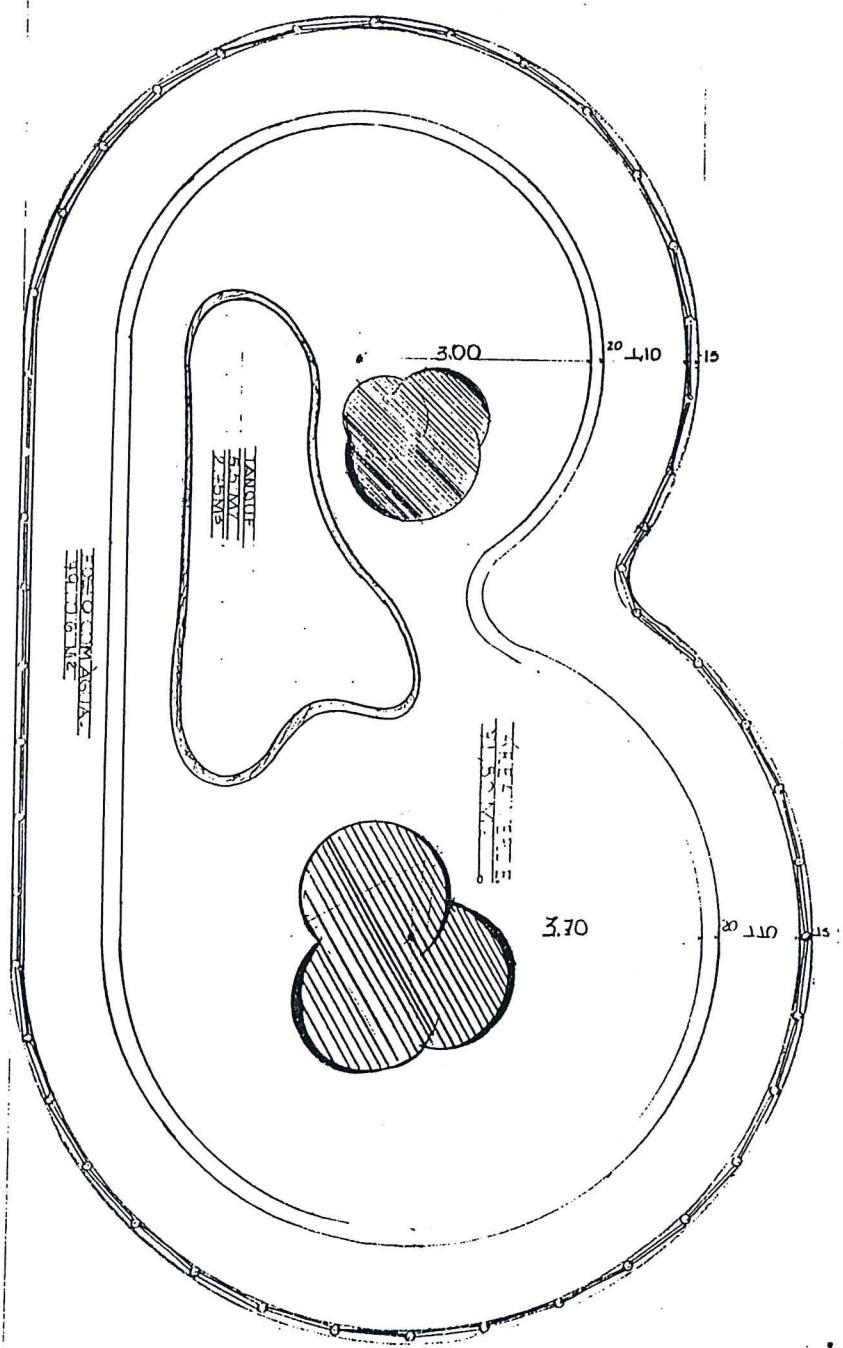

PLANIA BAIXA

CORTE AA

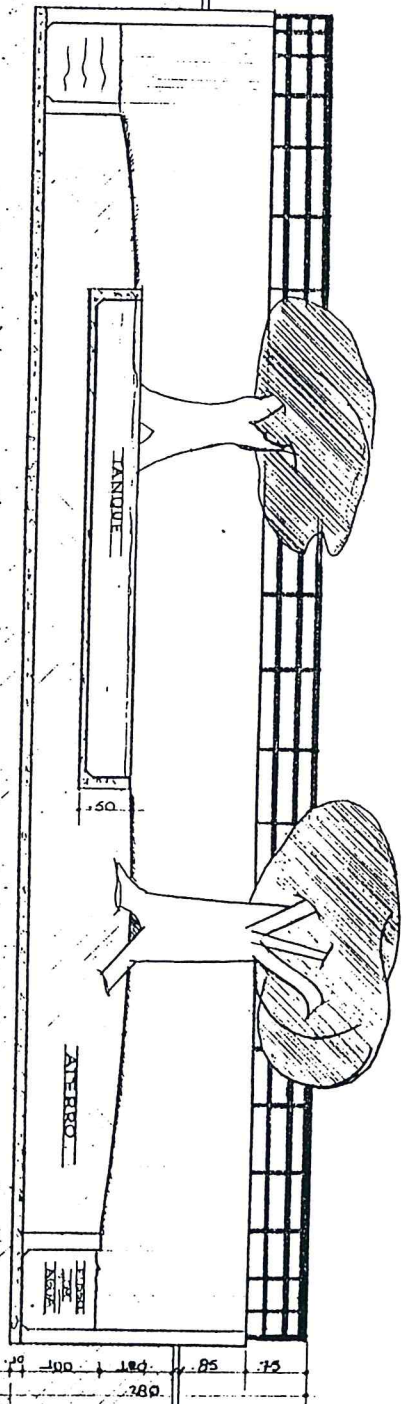

5000