



VC19

ESC 1:50

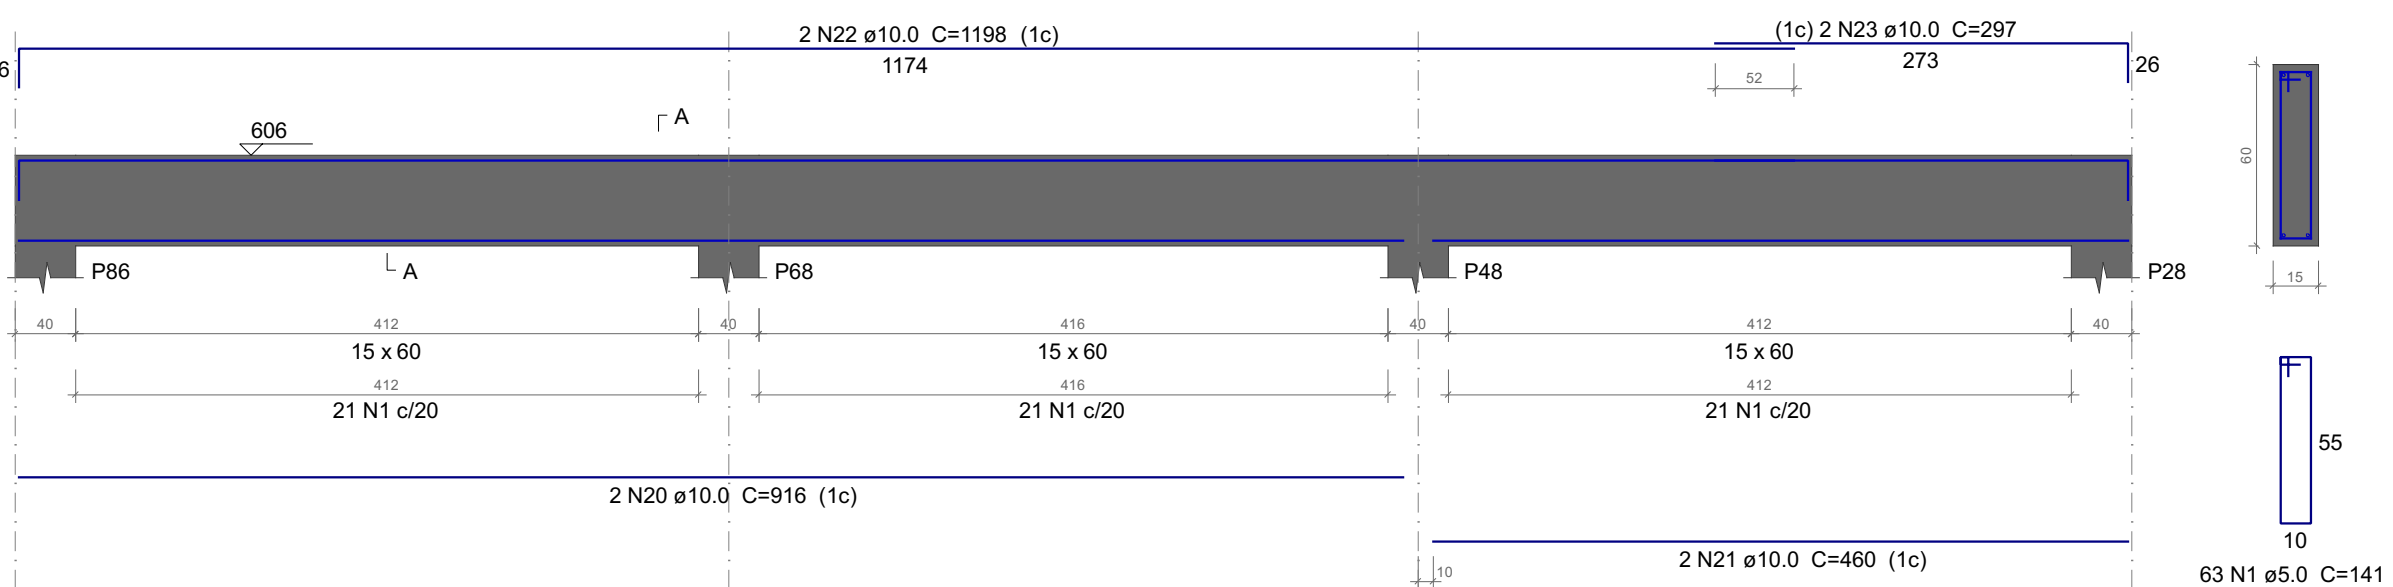


VC22

ESC 1:25

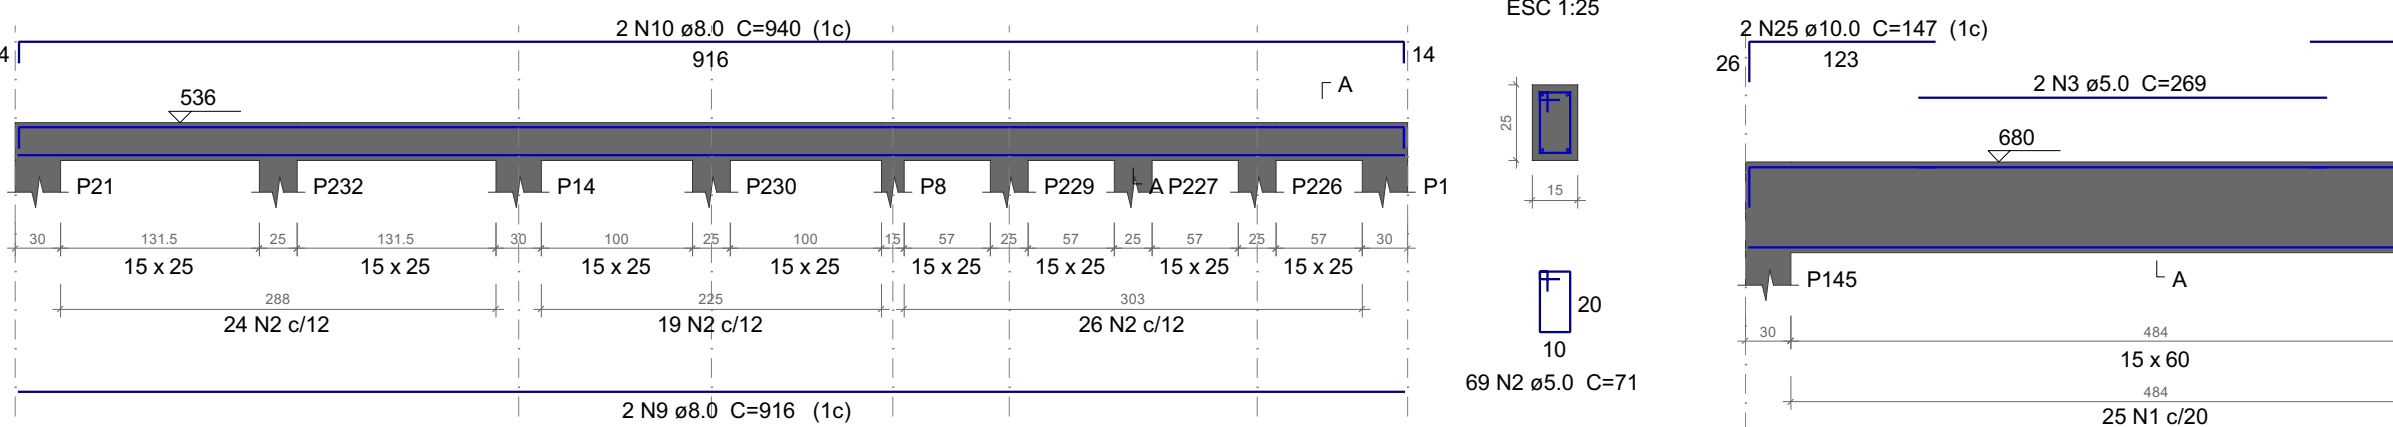


VC30

ESC 1:50

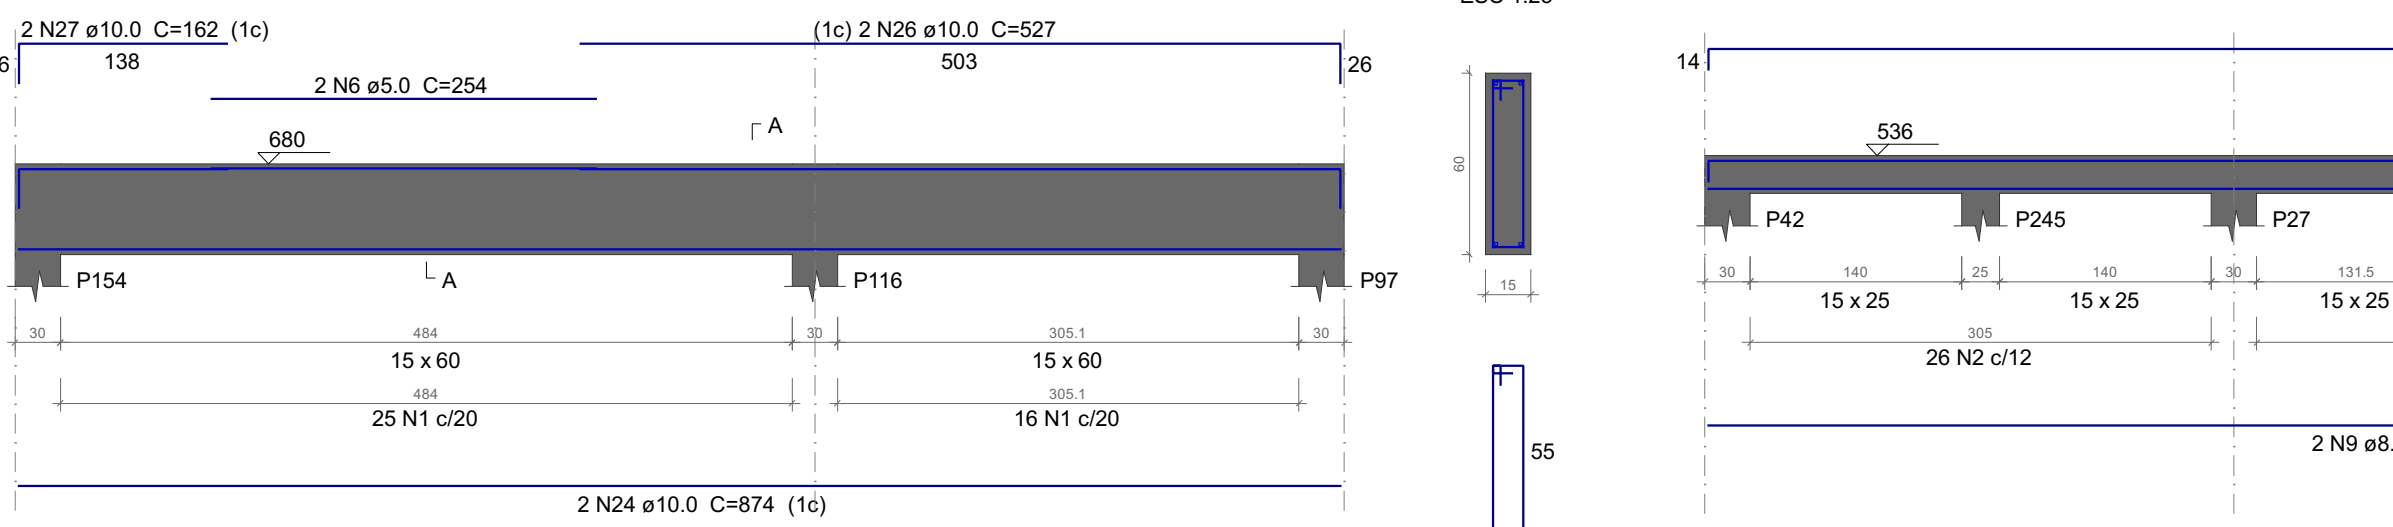


VC34

ESC 1:50

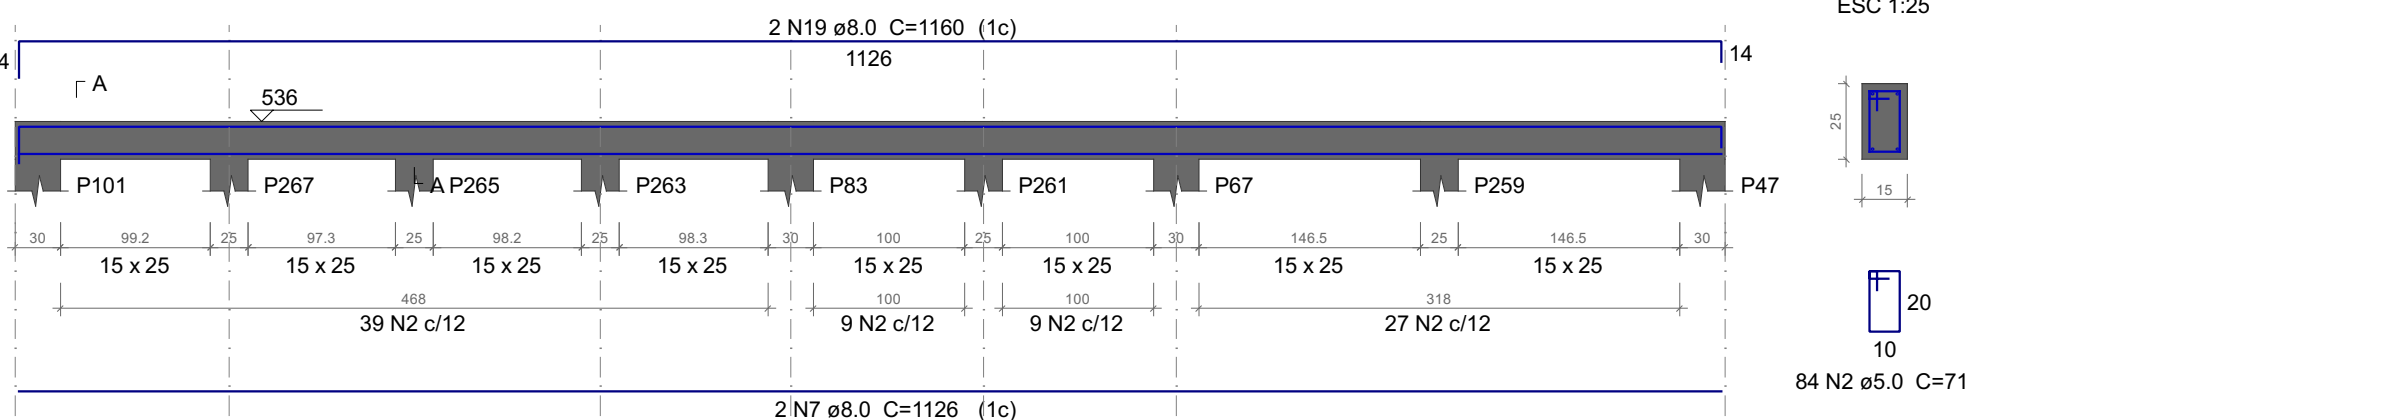

VC20

ESC 1:50

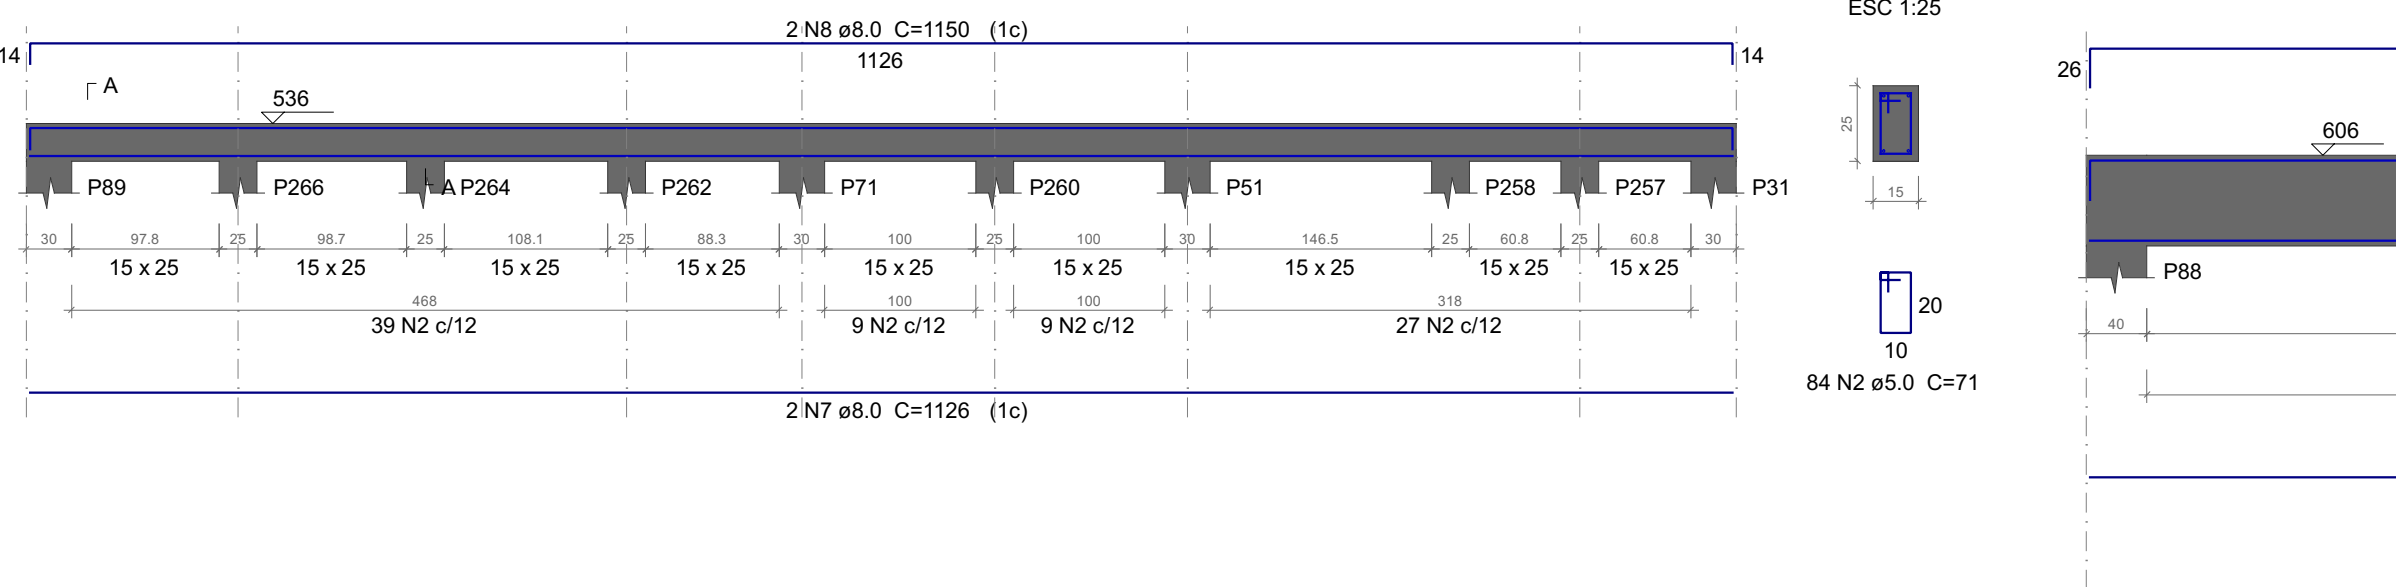

VC25

ESC 1:25

