




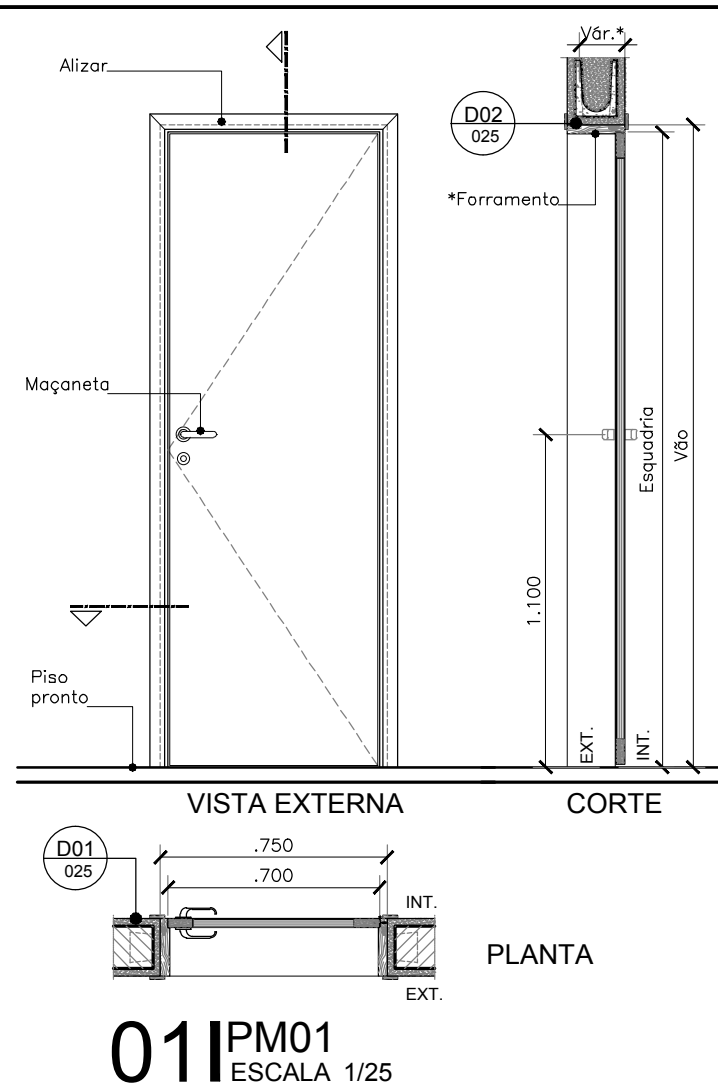


01 | PM01
ESCALA 1/25

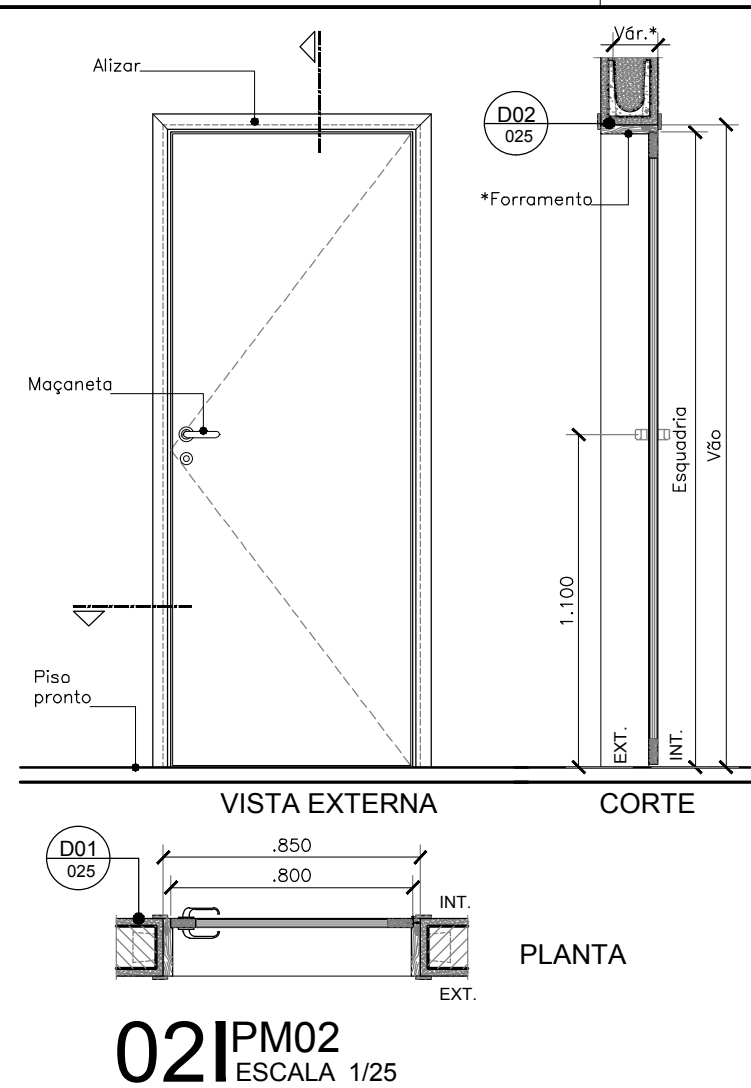


02 | PM02
ESCALA 1/25

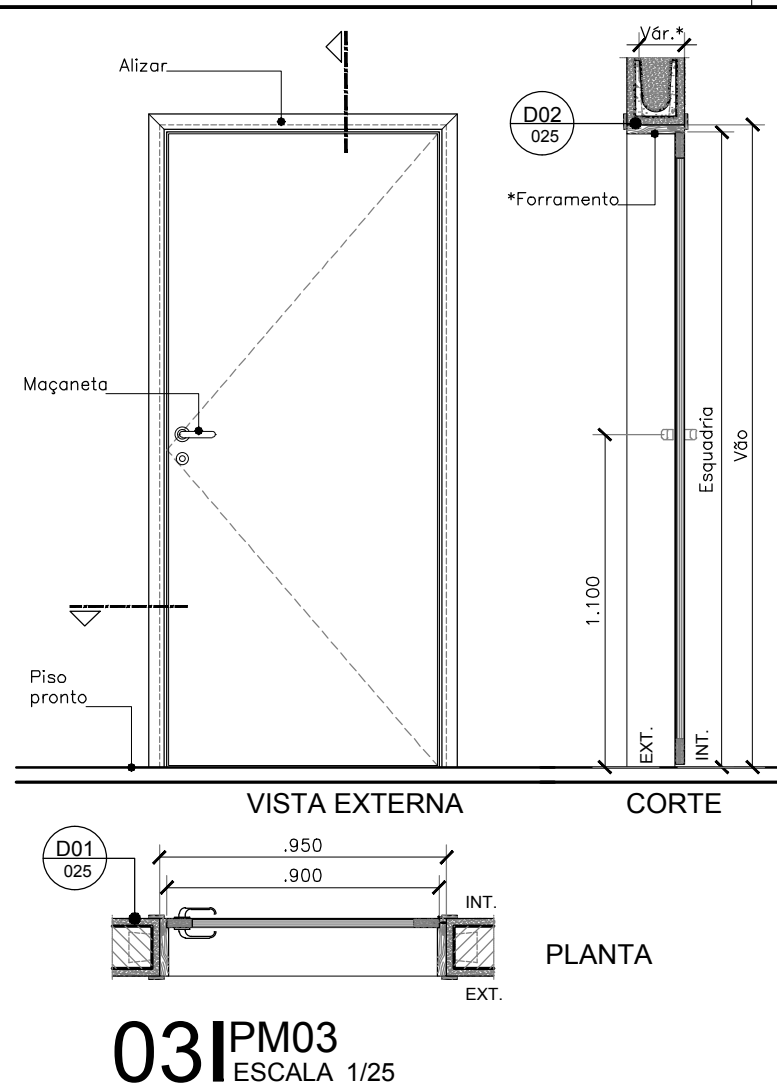


03 | PM03
ESCALA 1/25

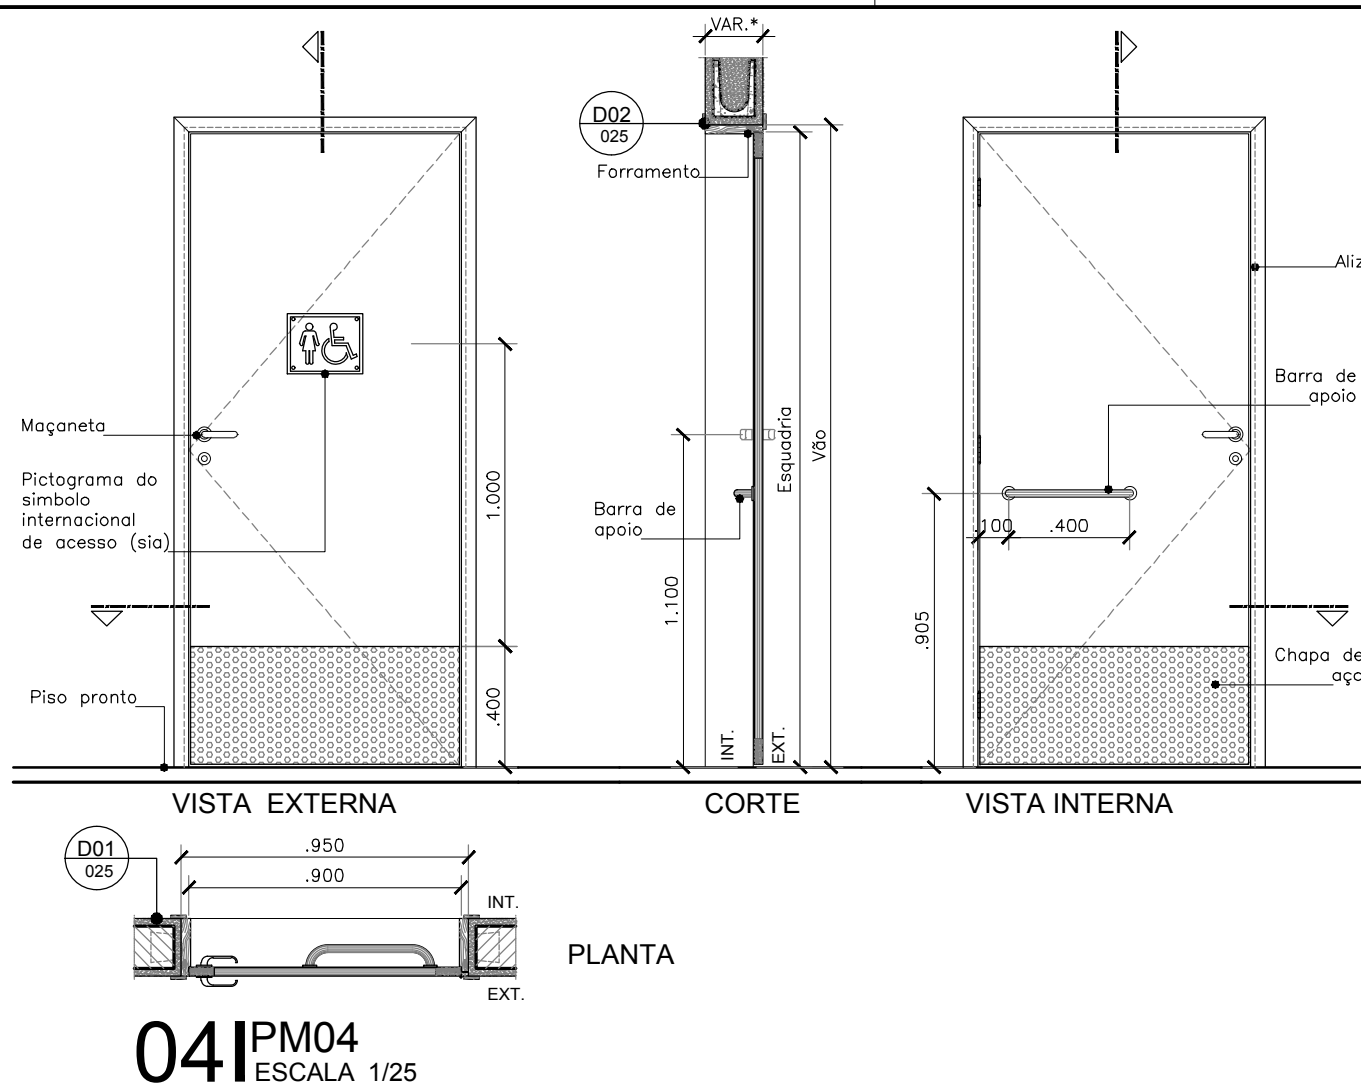


04 | PM04
ESCALA 1/25

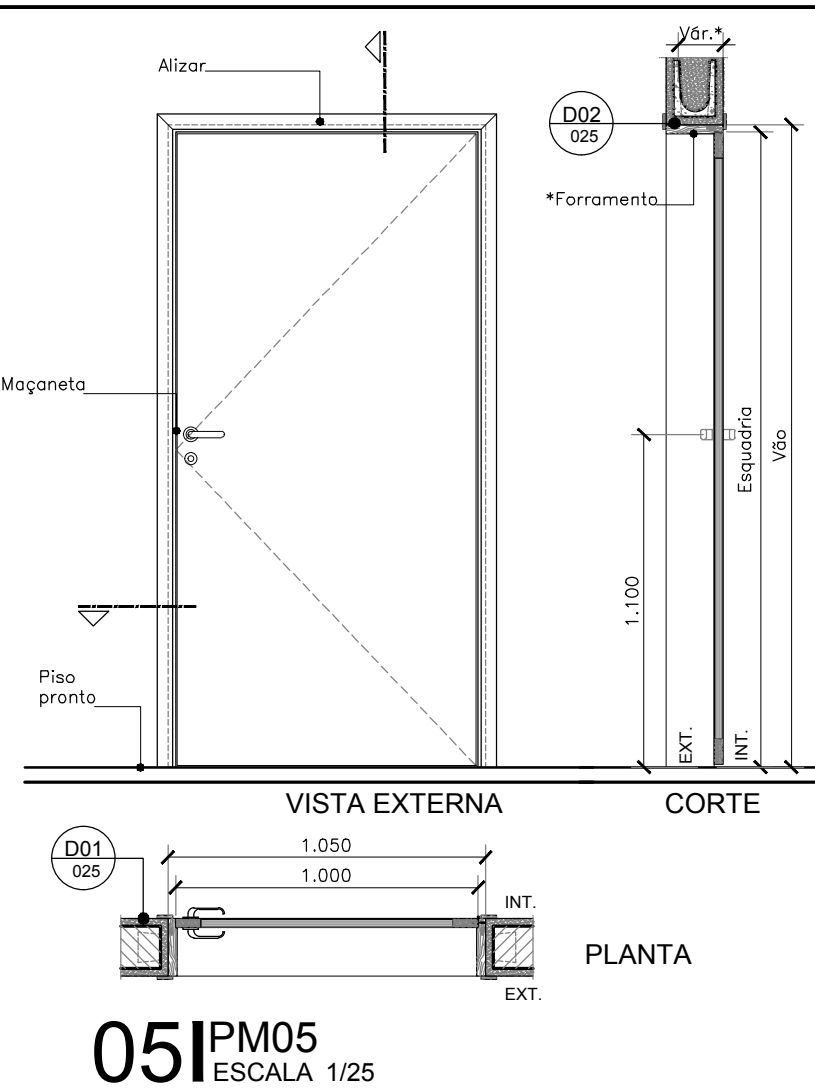


05 | PM05
ESCALA 1/25

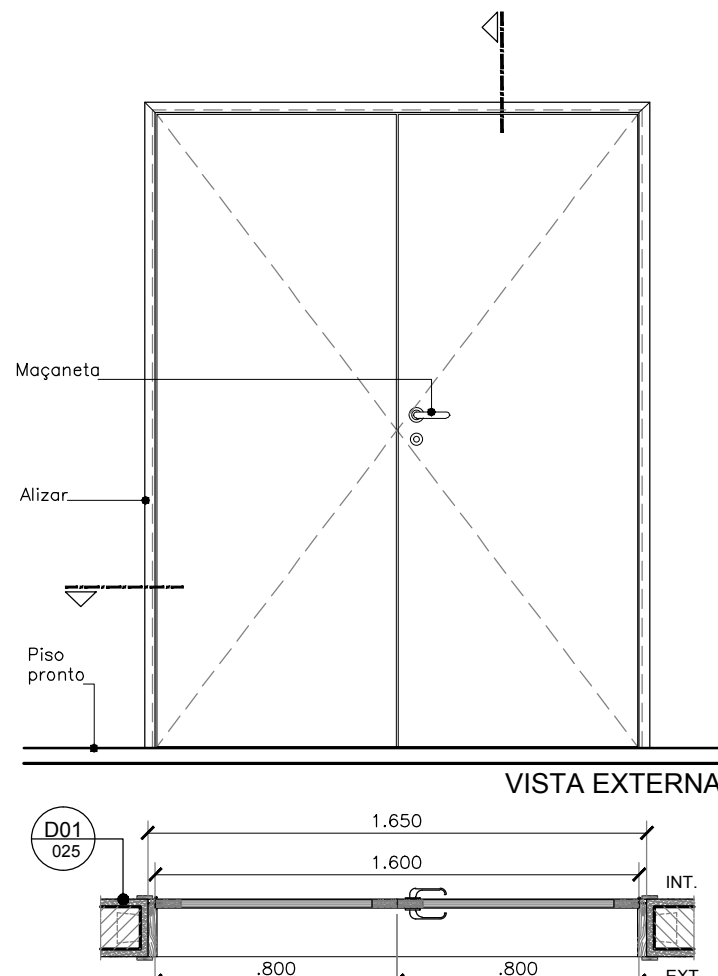


06 | PM06
ESCALA 1/25

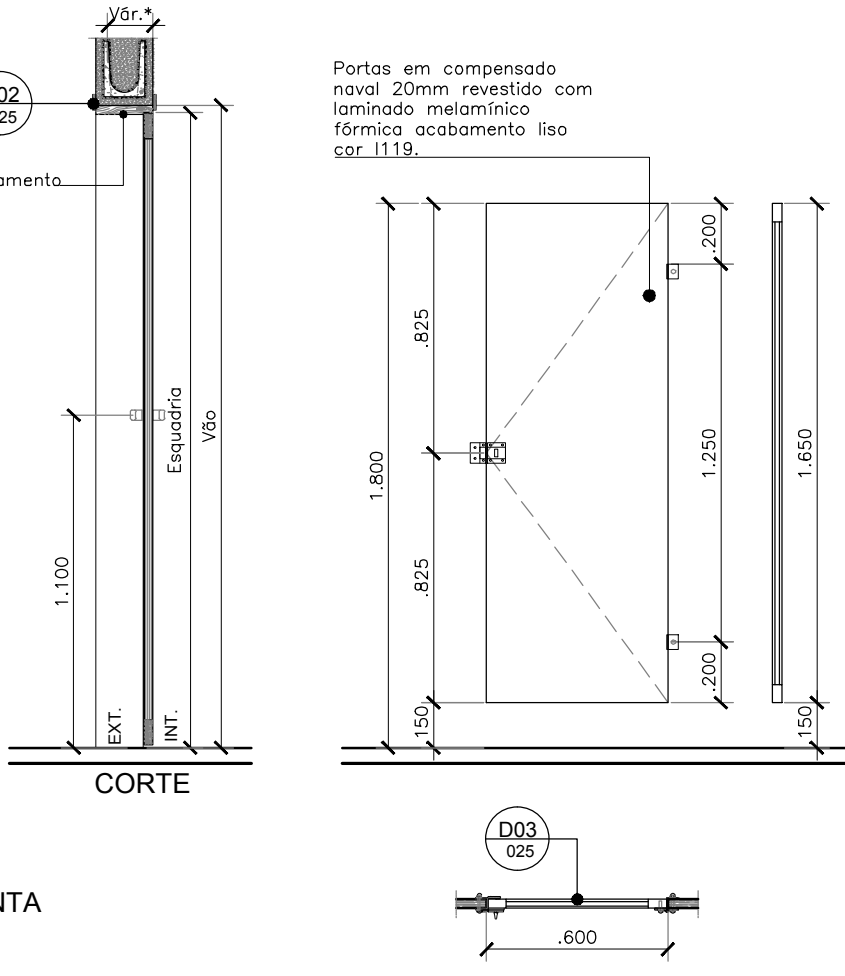


07 | PM07
ESCALA 1/25

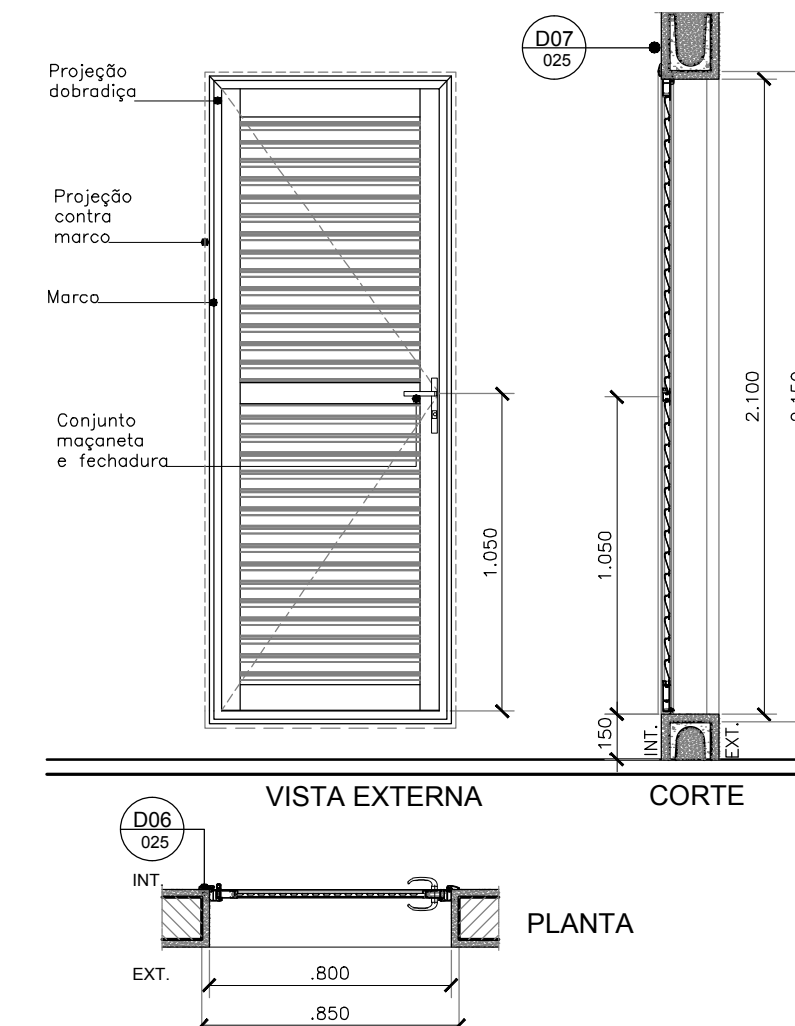


12 | PA02
ESCALA 1/25

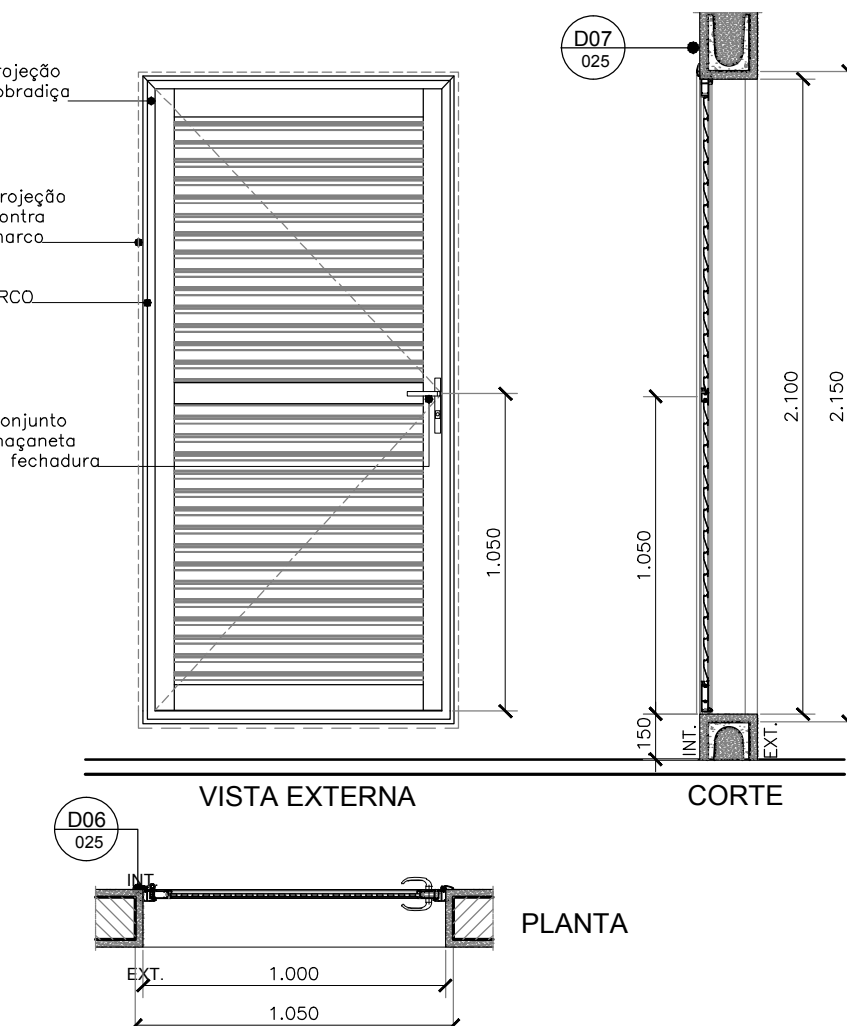


13 | PA03
ESCALA 1/25

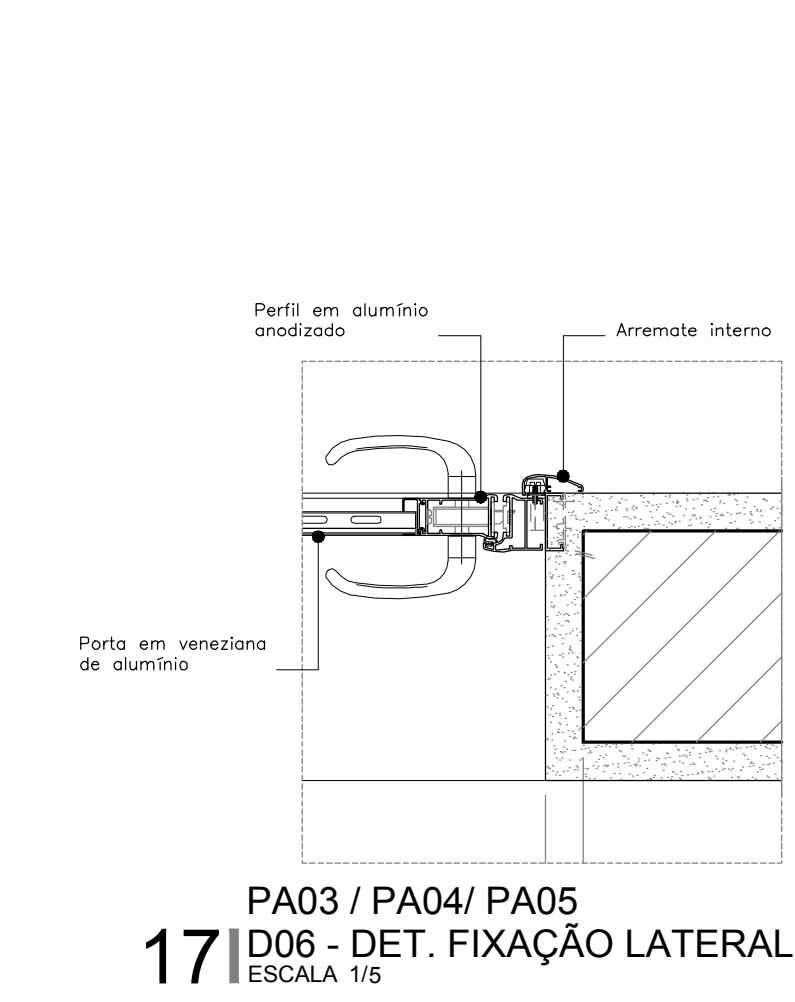


17 | D06 - DET. FIXAÇÃO LATERAL
ESCALA 1/5

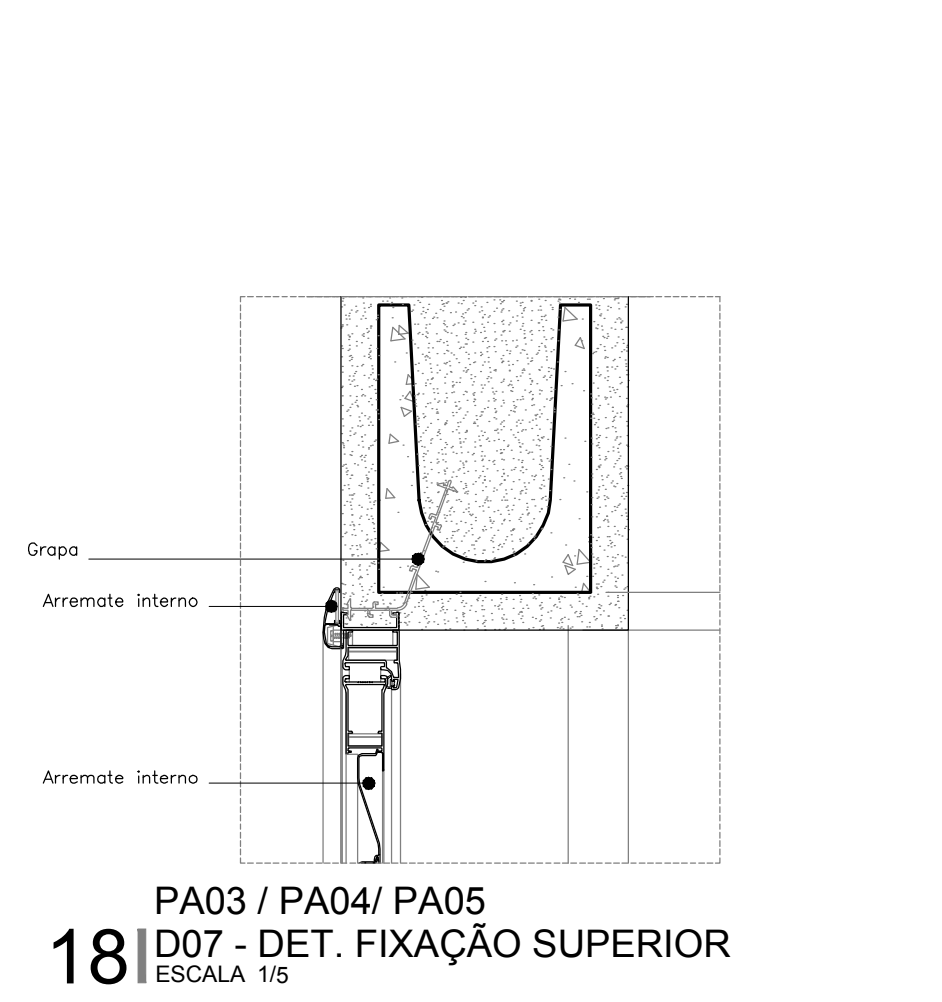


18 | D07 - DET. FIXAÇÃO SUPERIOR
ESCALA 1/5

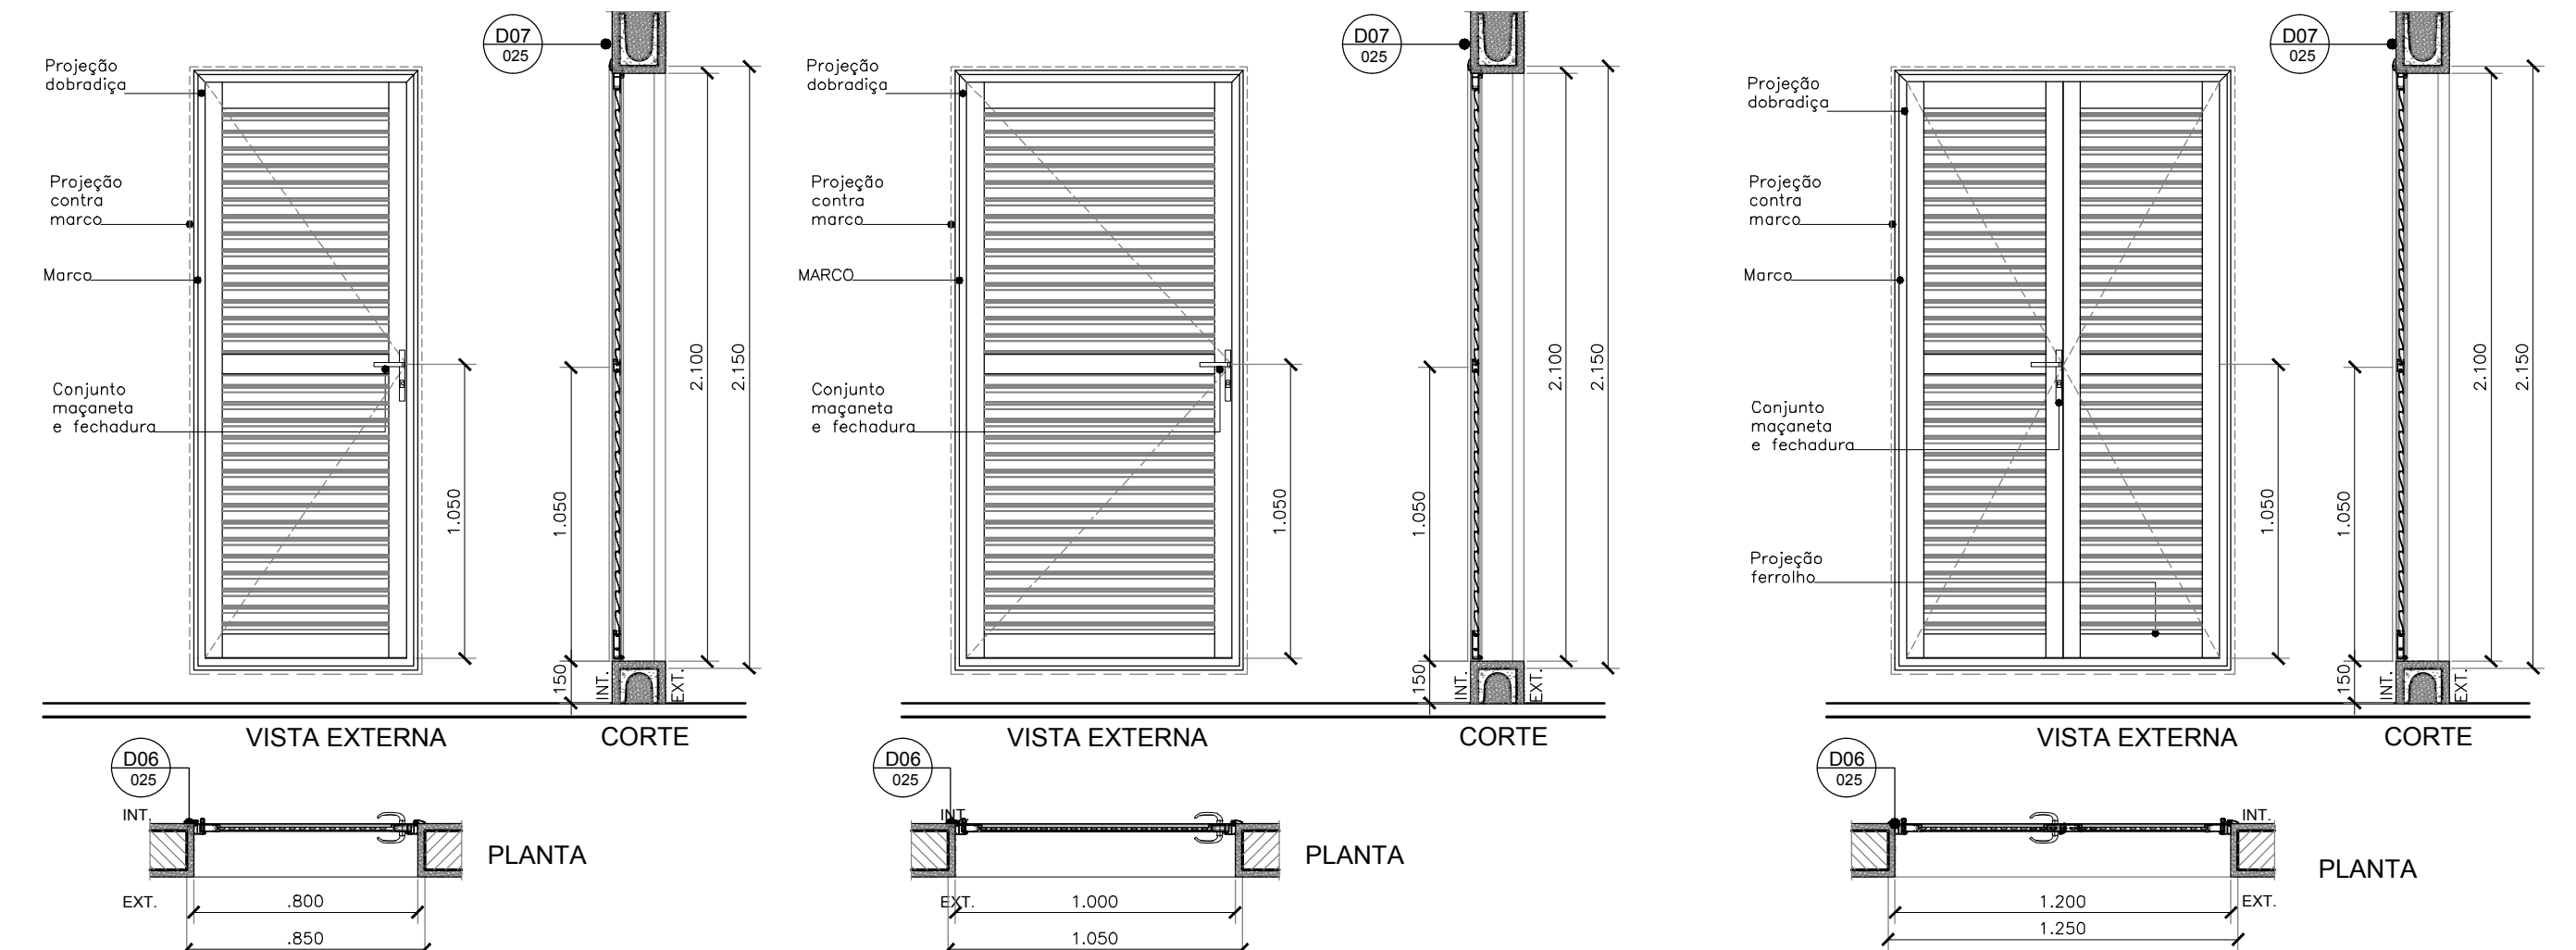


14 | PA04
ESCALA 1/25

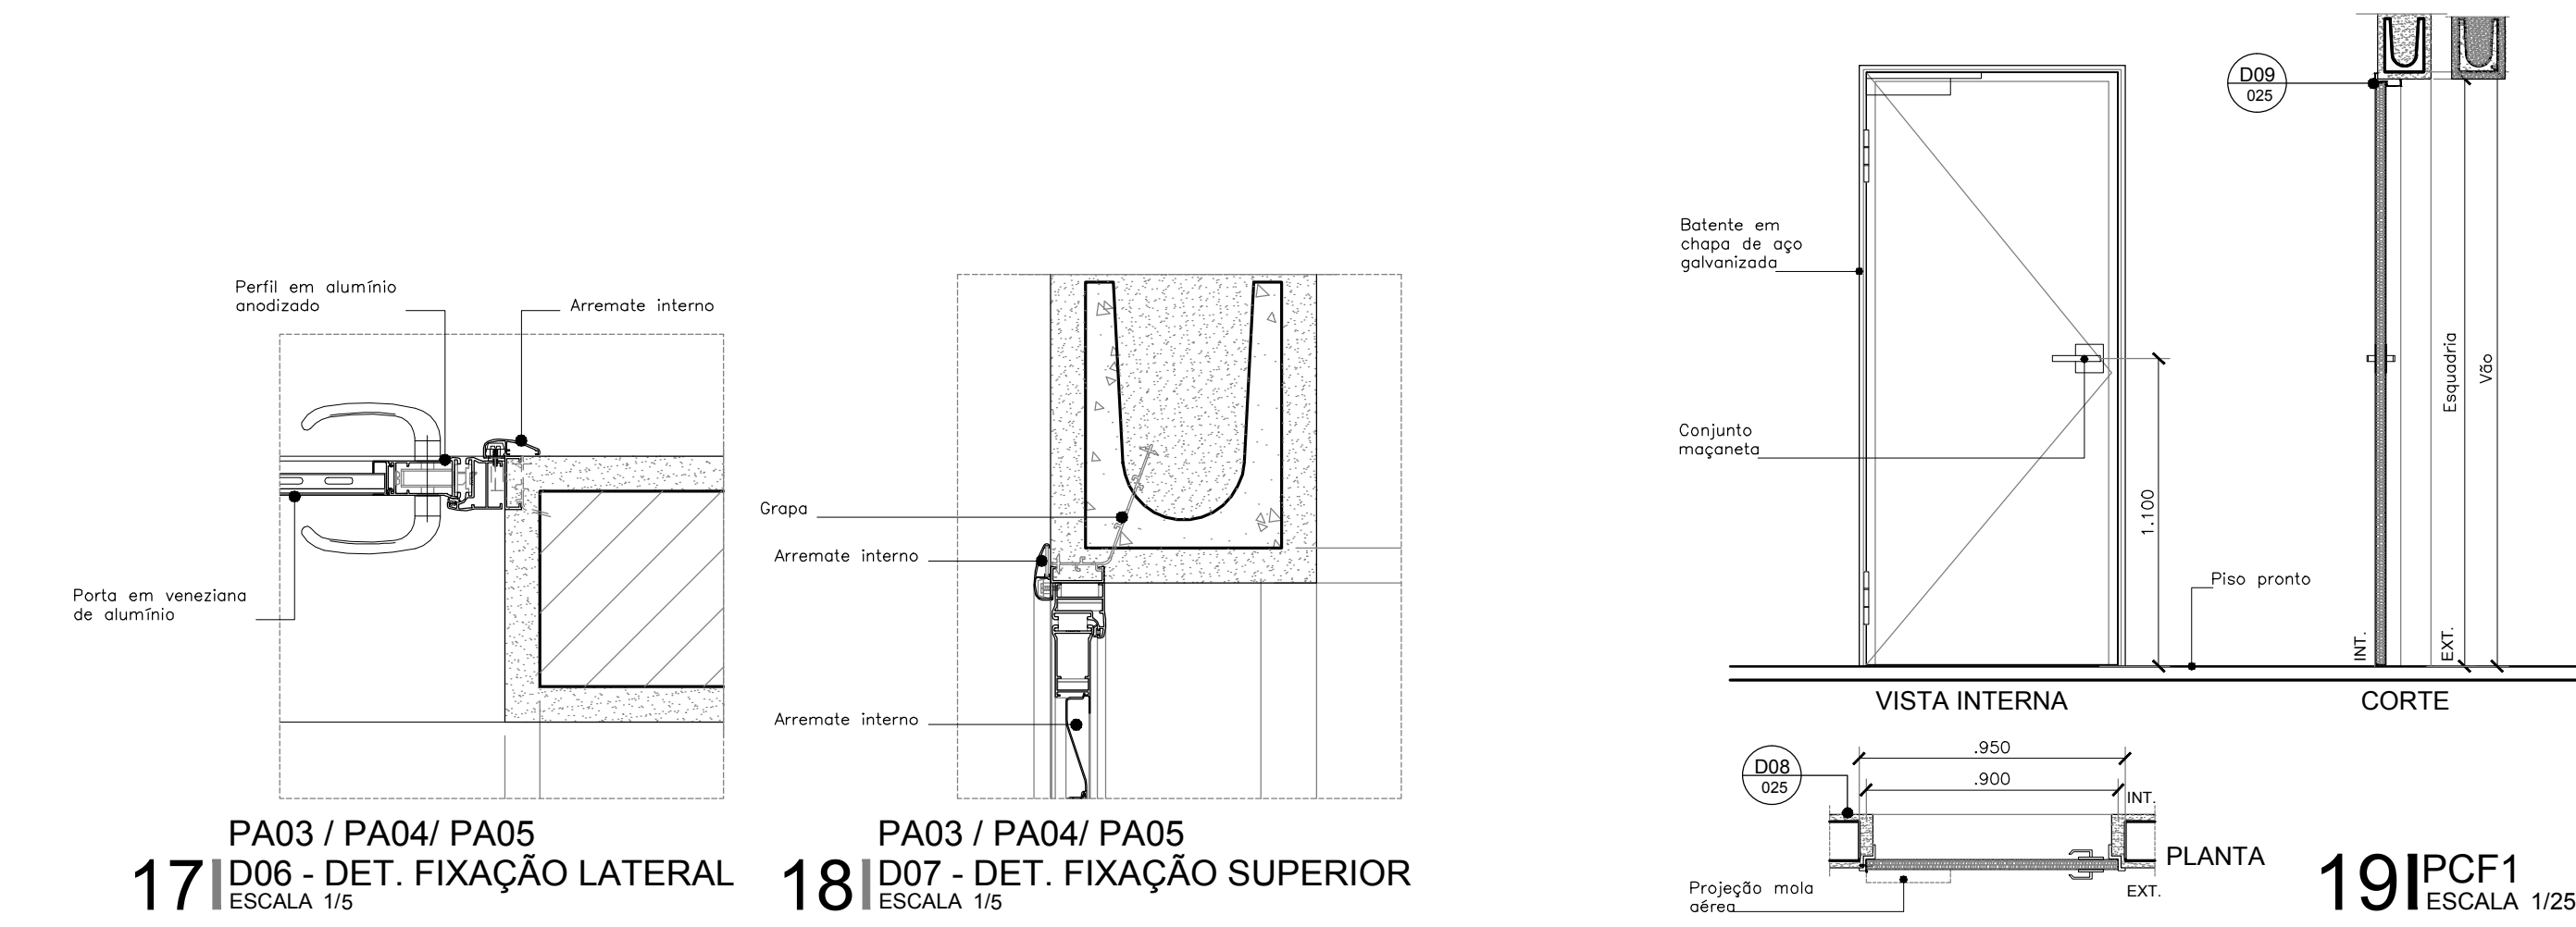


19 | PCF1
ESCALA 1/25

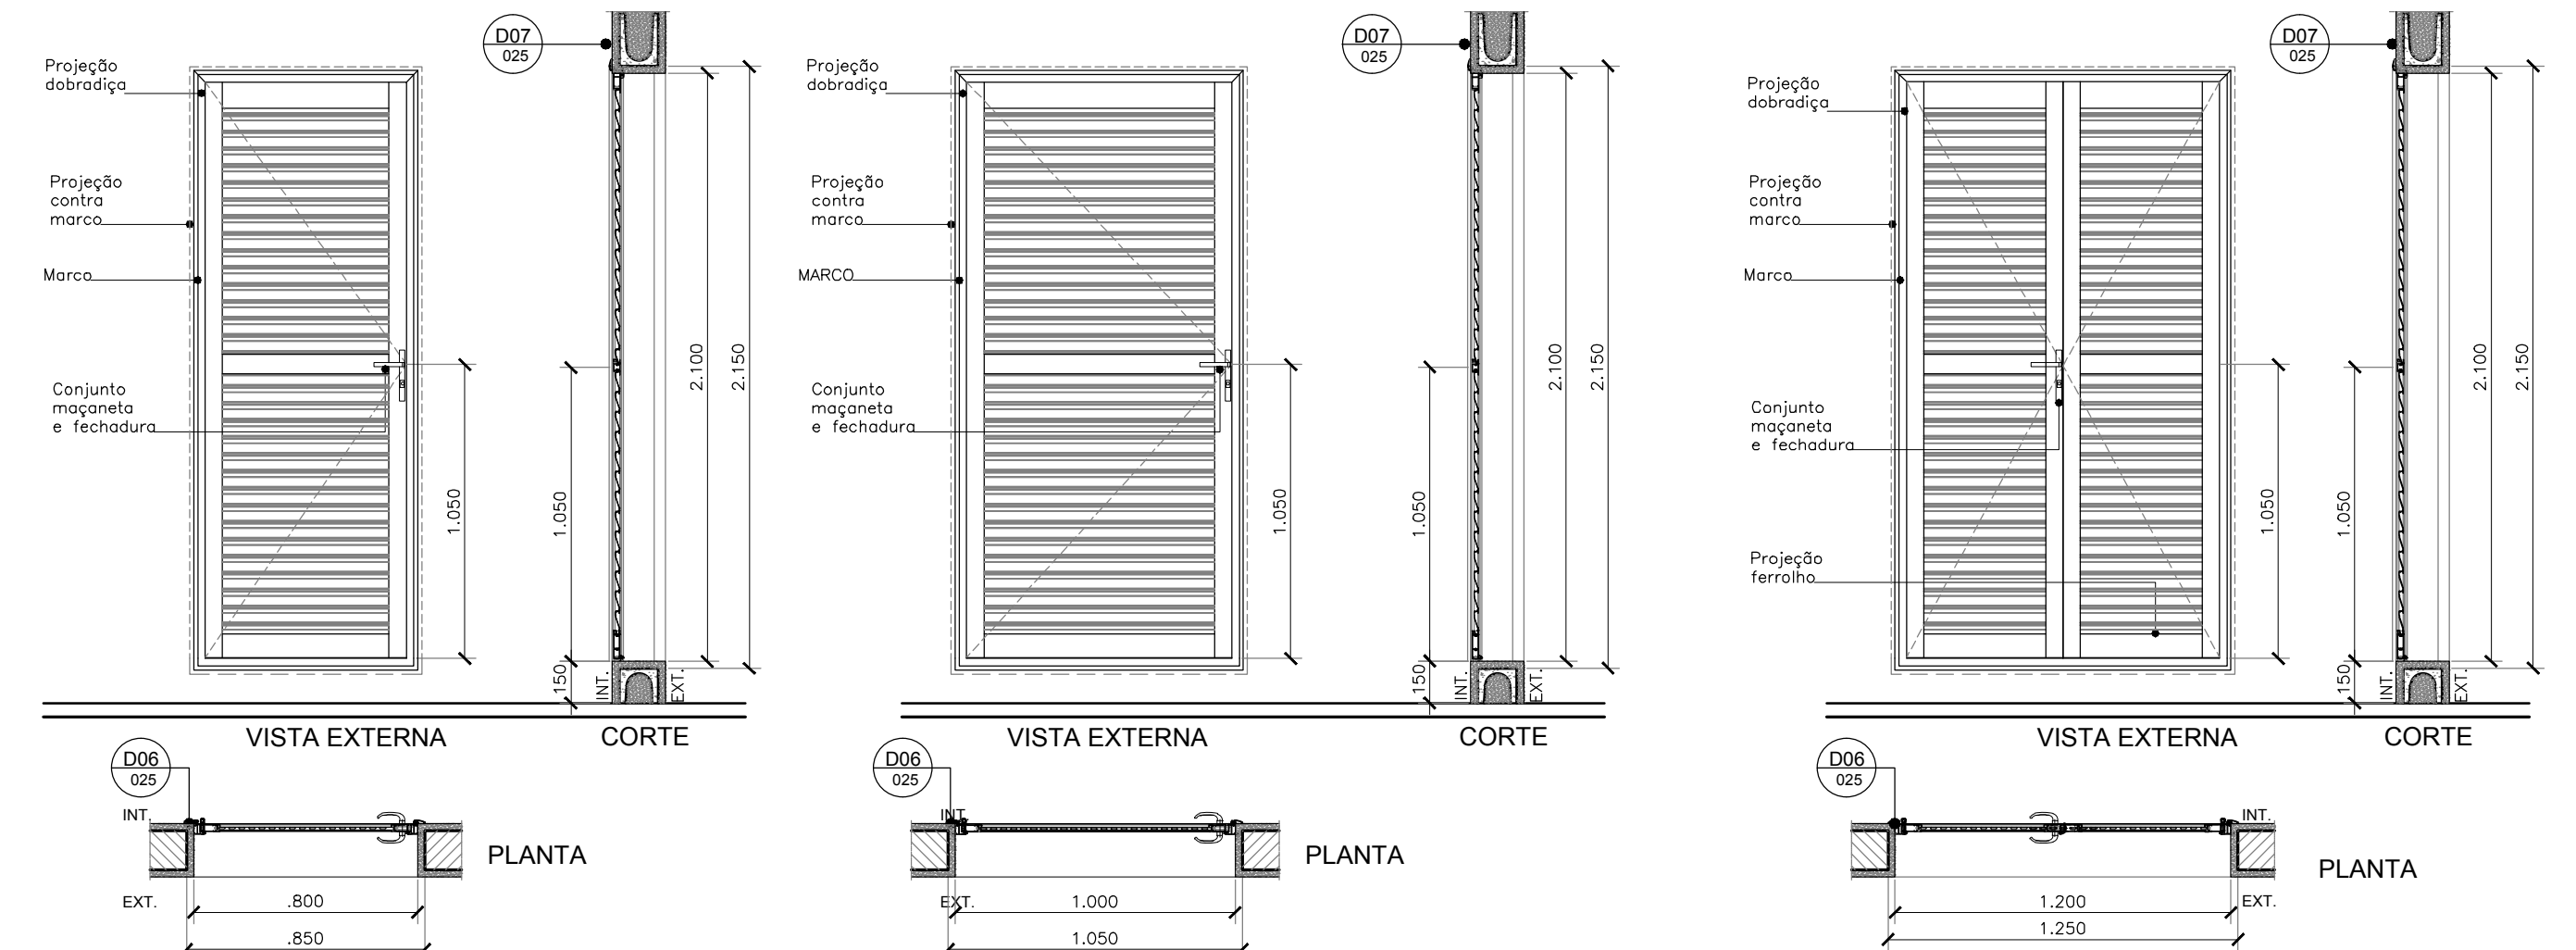


15 | D04 - DET. FIXAÇÃO LATERAL
ESCALA 1/5

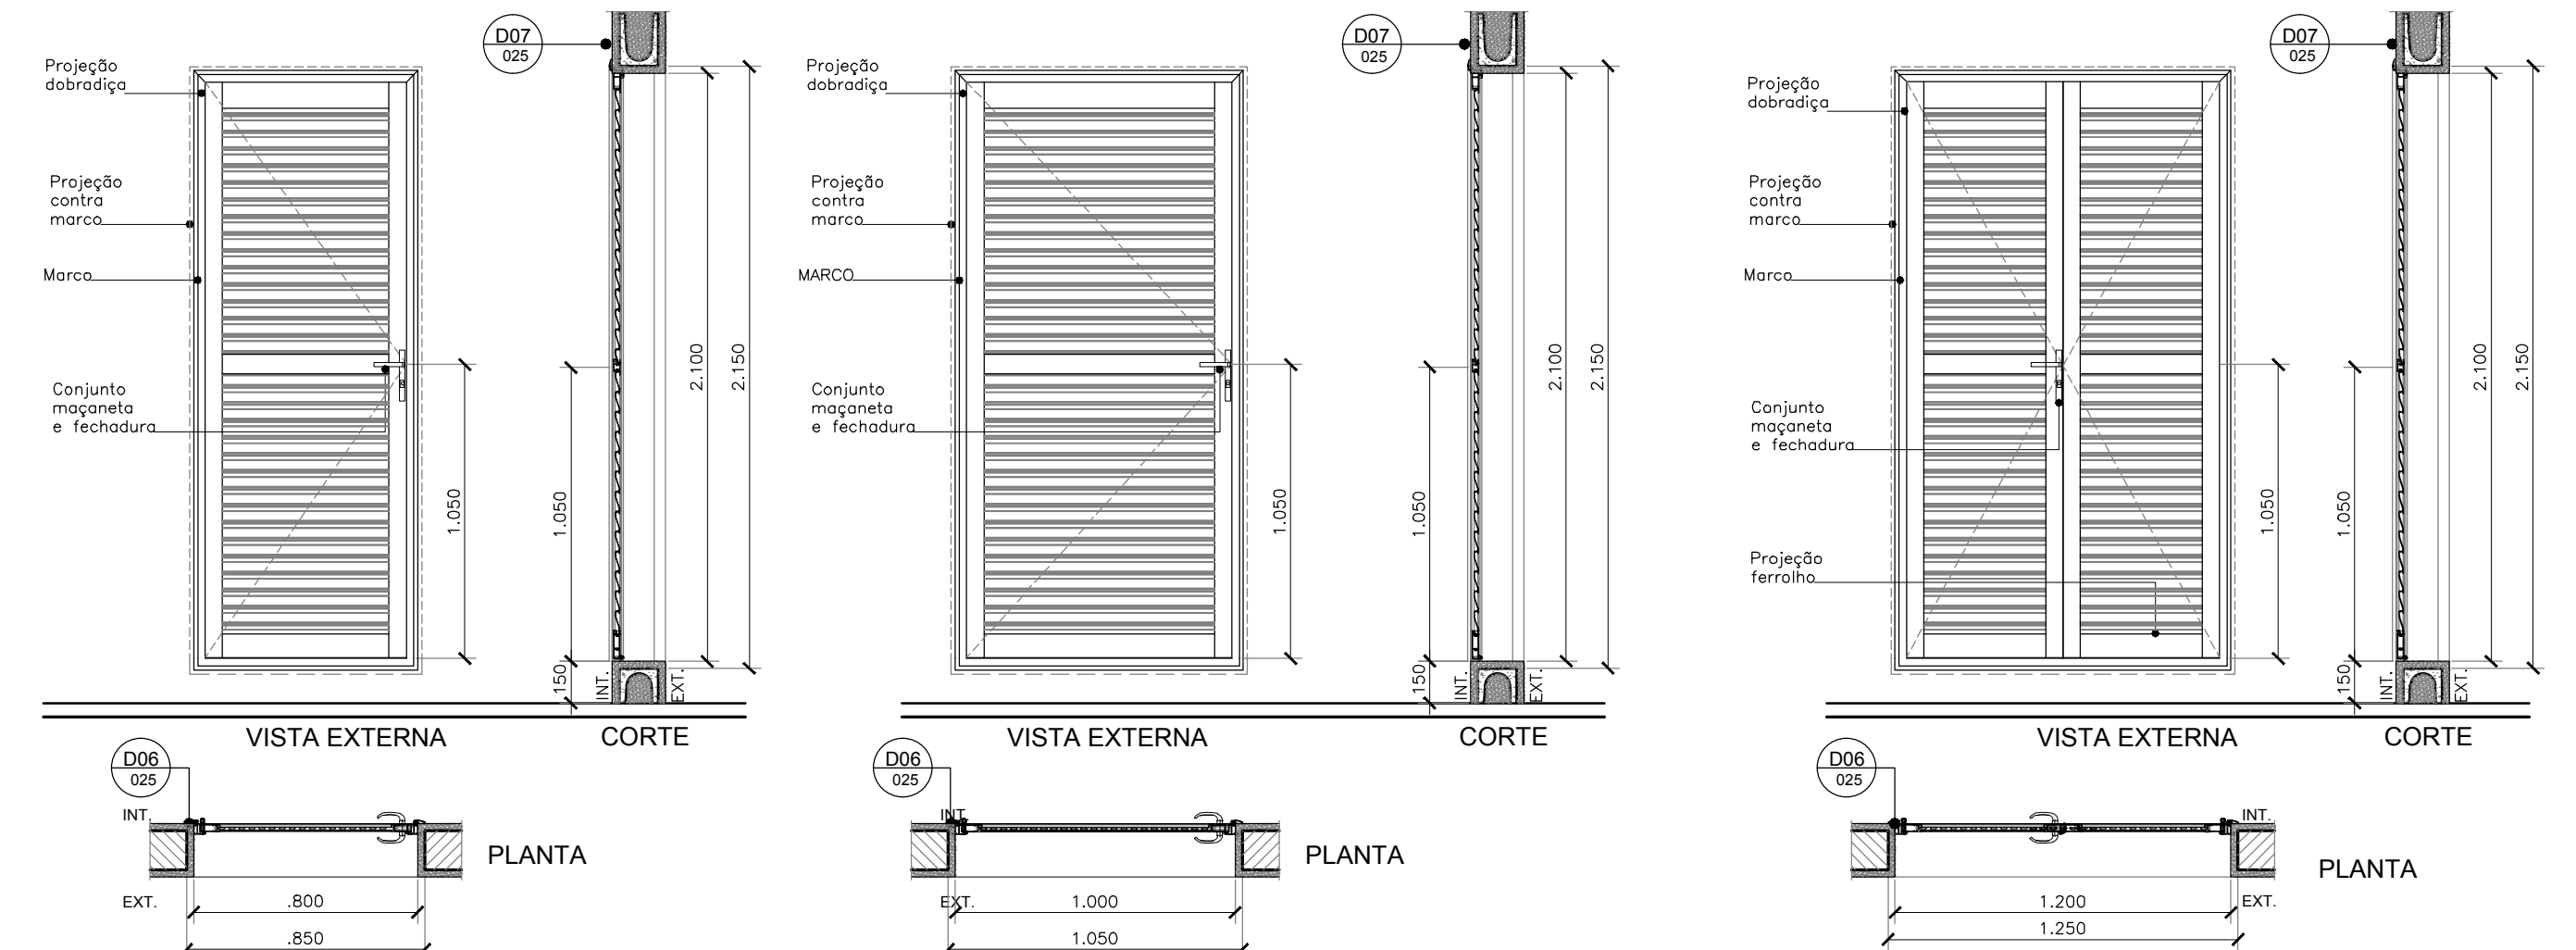


16 | D05 - DET. FIXAÇÃO SUPERIOR
ESCALA 1/5

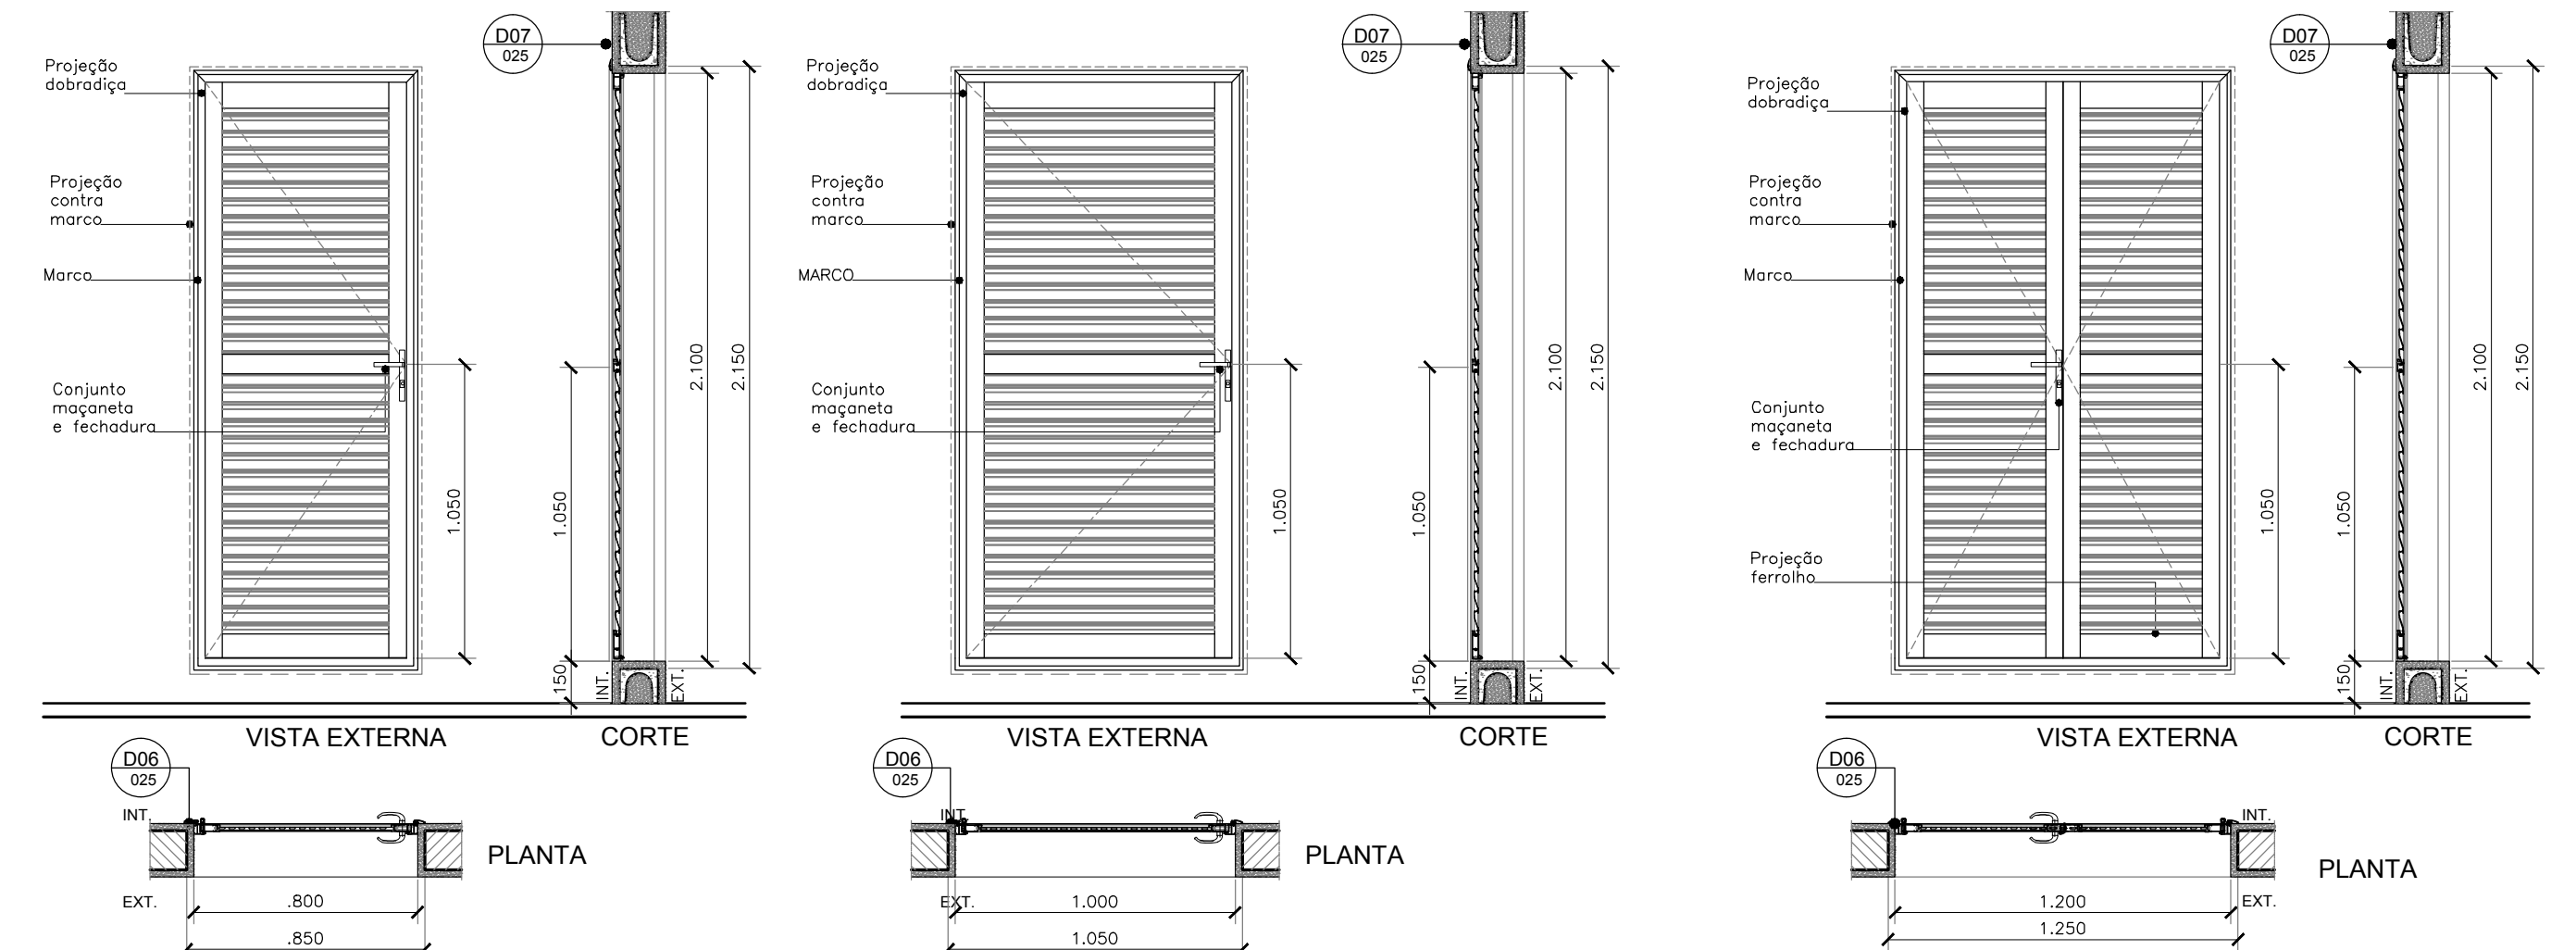


08 | D01 - DET. FORRAM. LATERAL
ESCALA 1/5

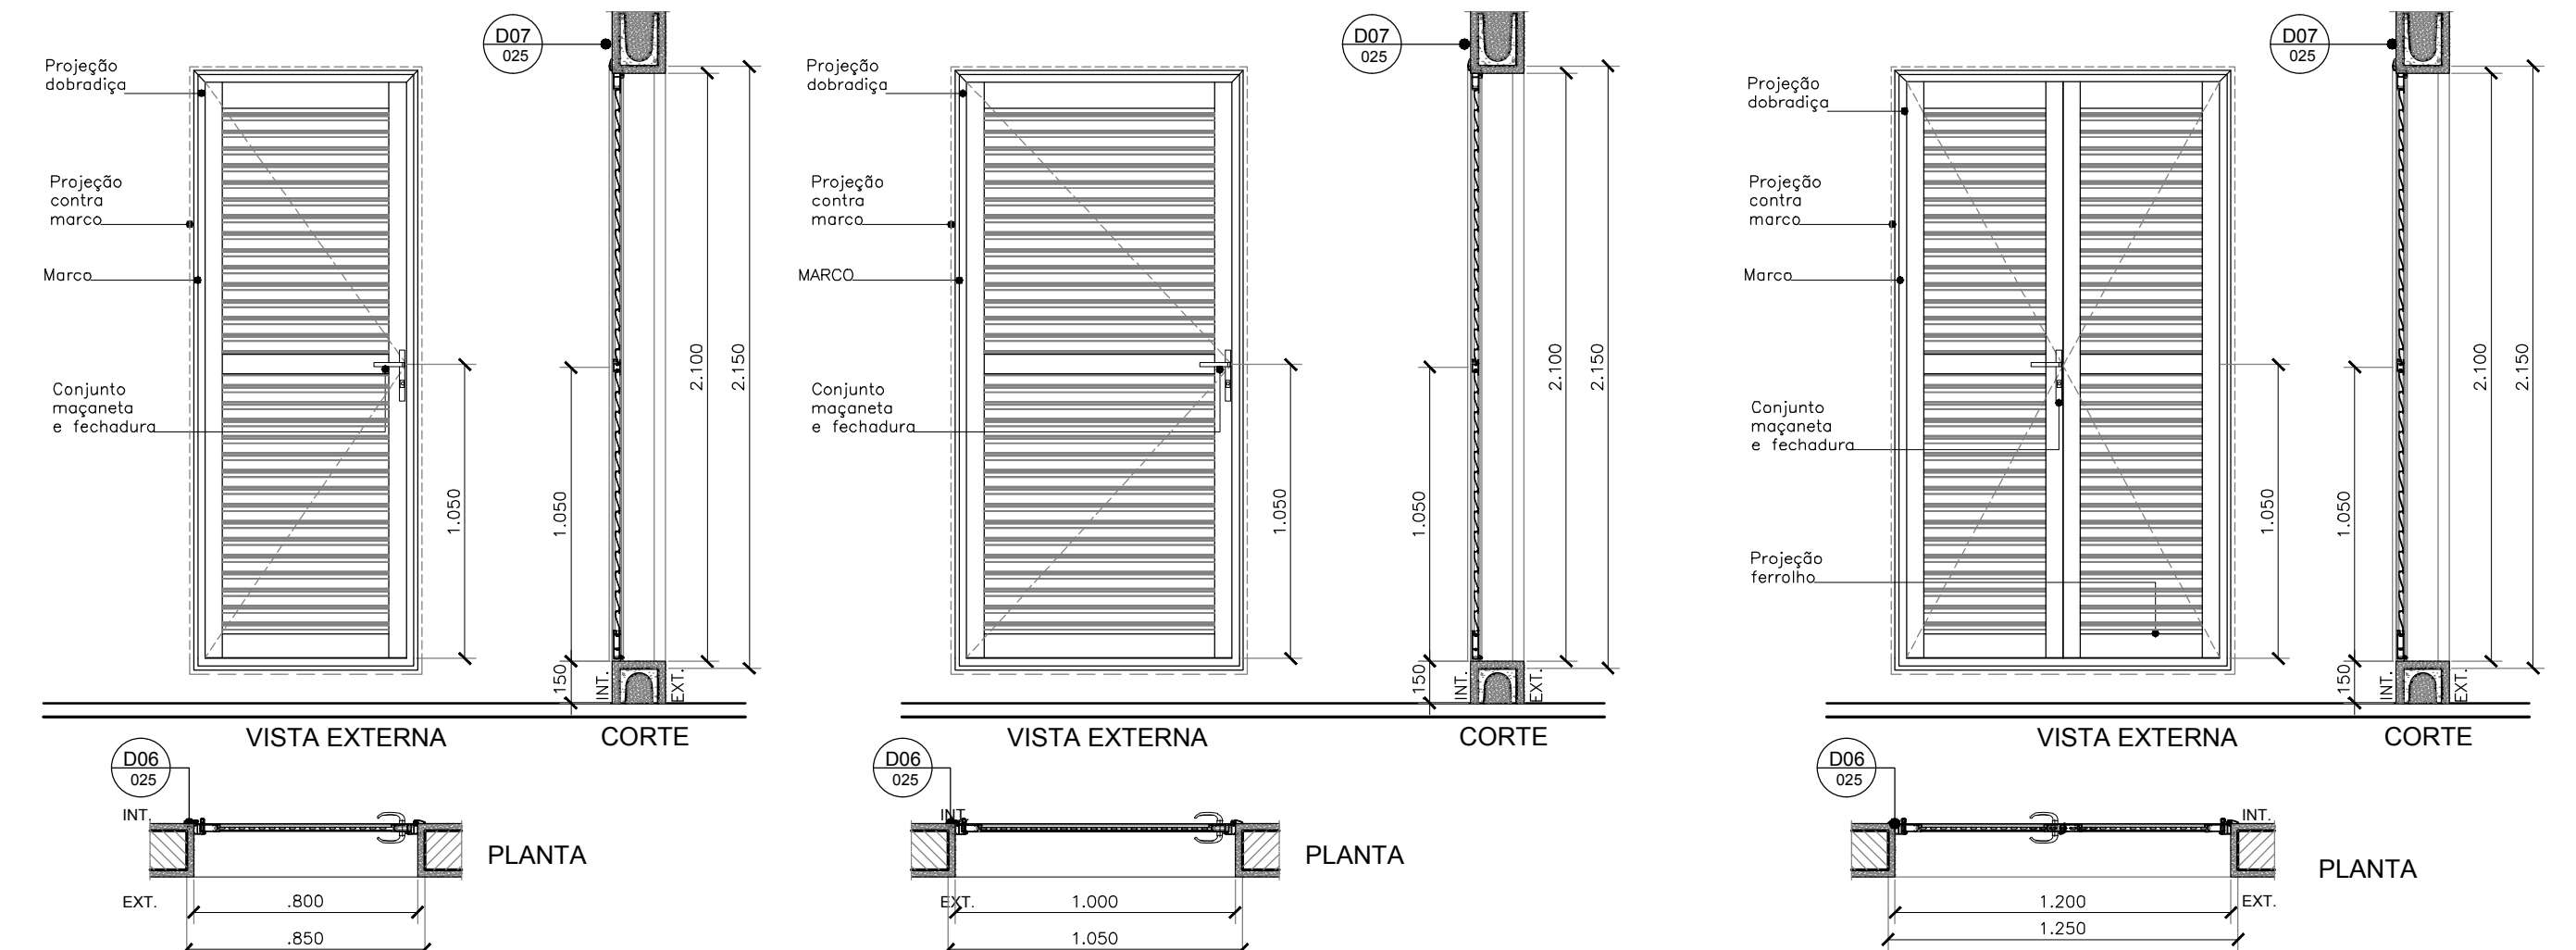


09 | D02 - DET. FORRAM. SUP.
ESCALA 1/5

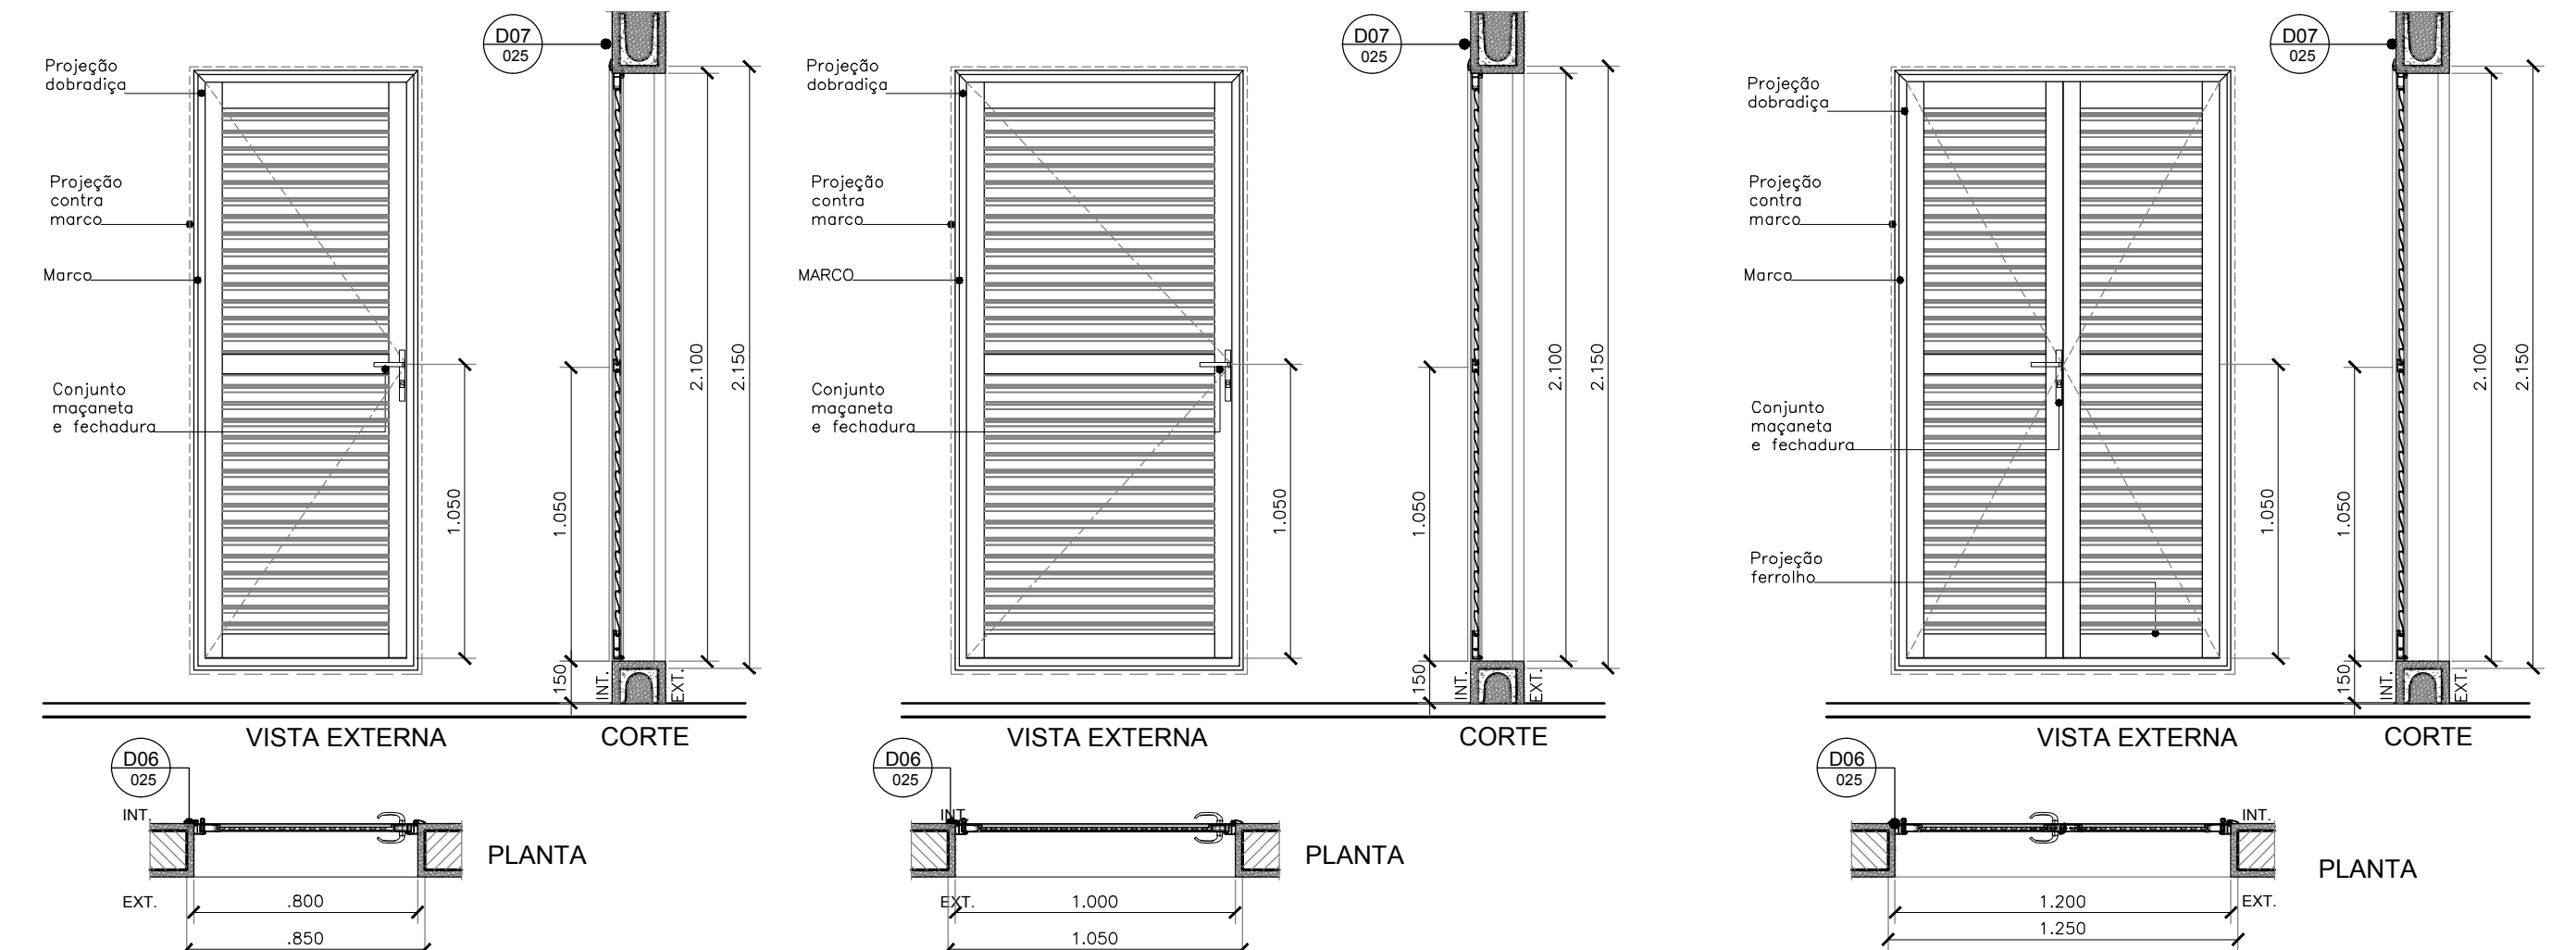


10 | D03 - DET. PORTA BOX
ESCALA 1/5

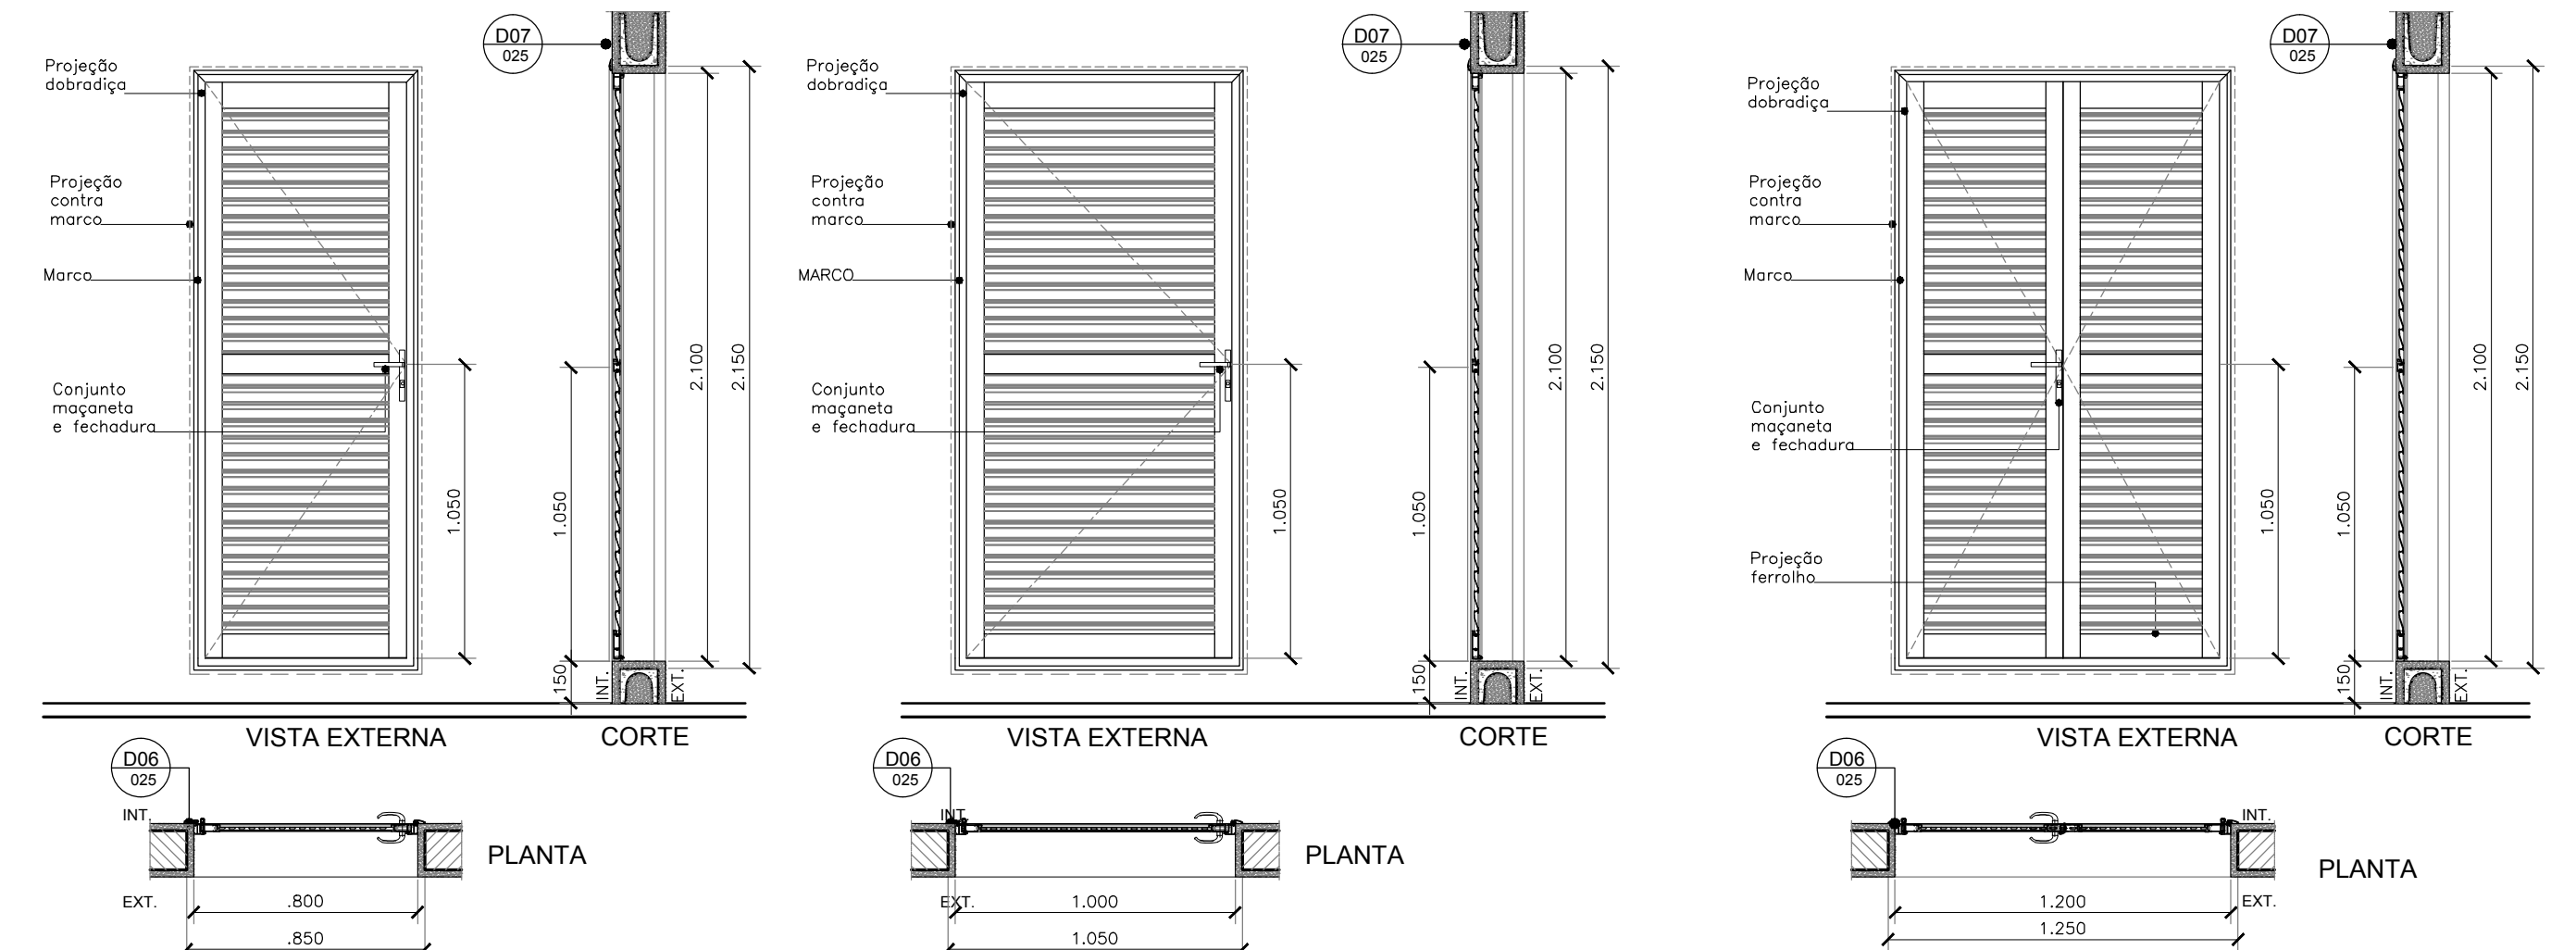

11 | PA01
ESCALA 1/25

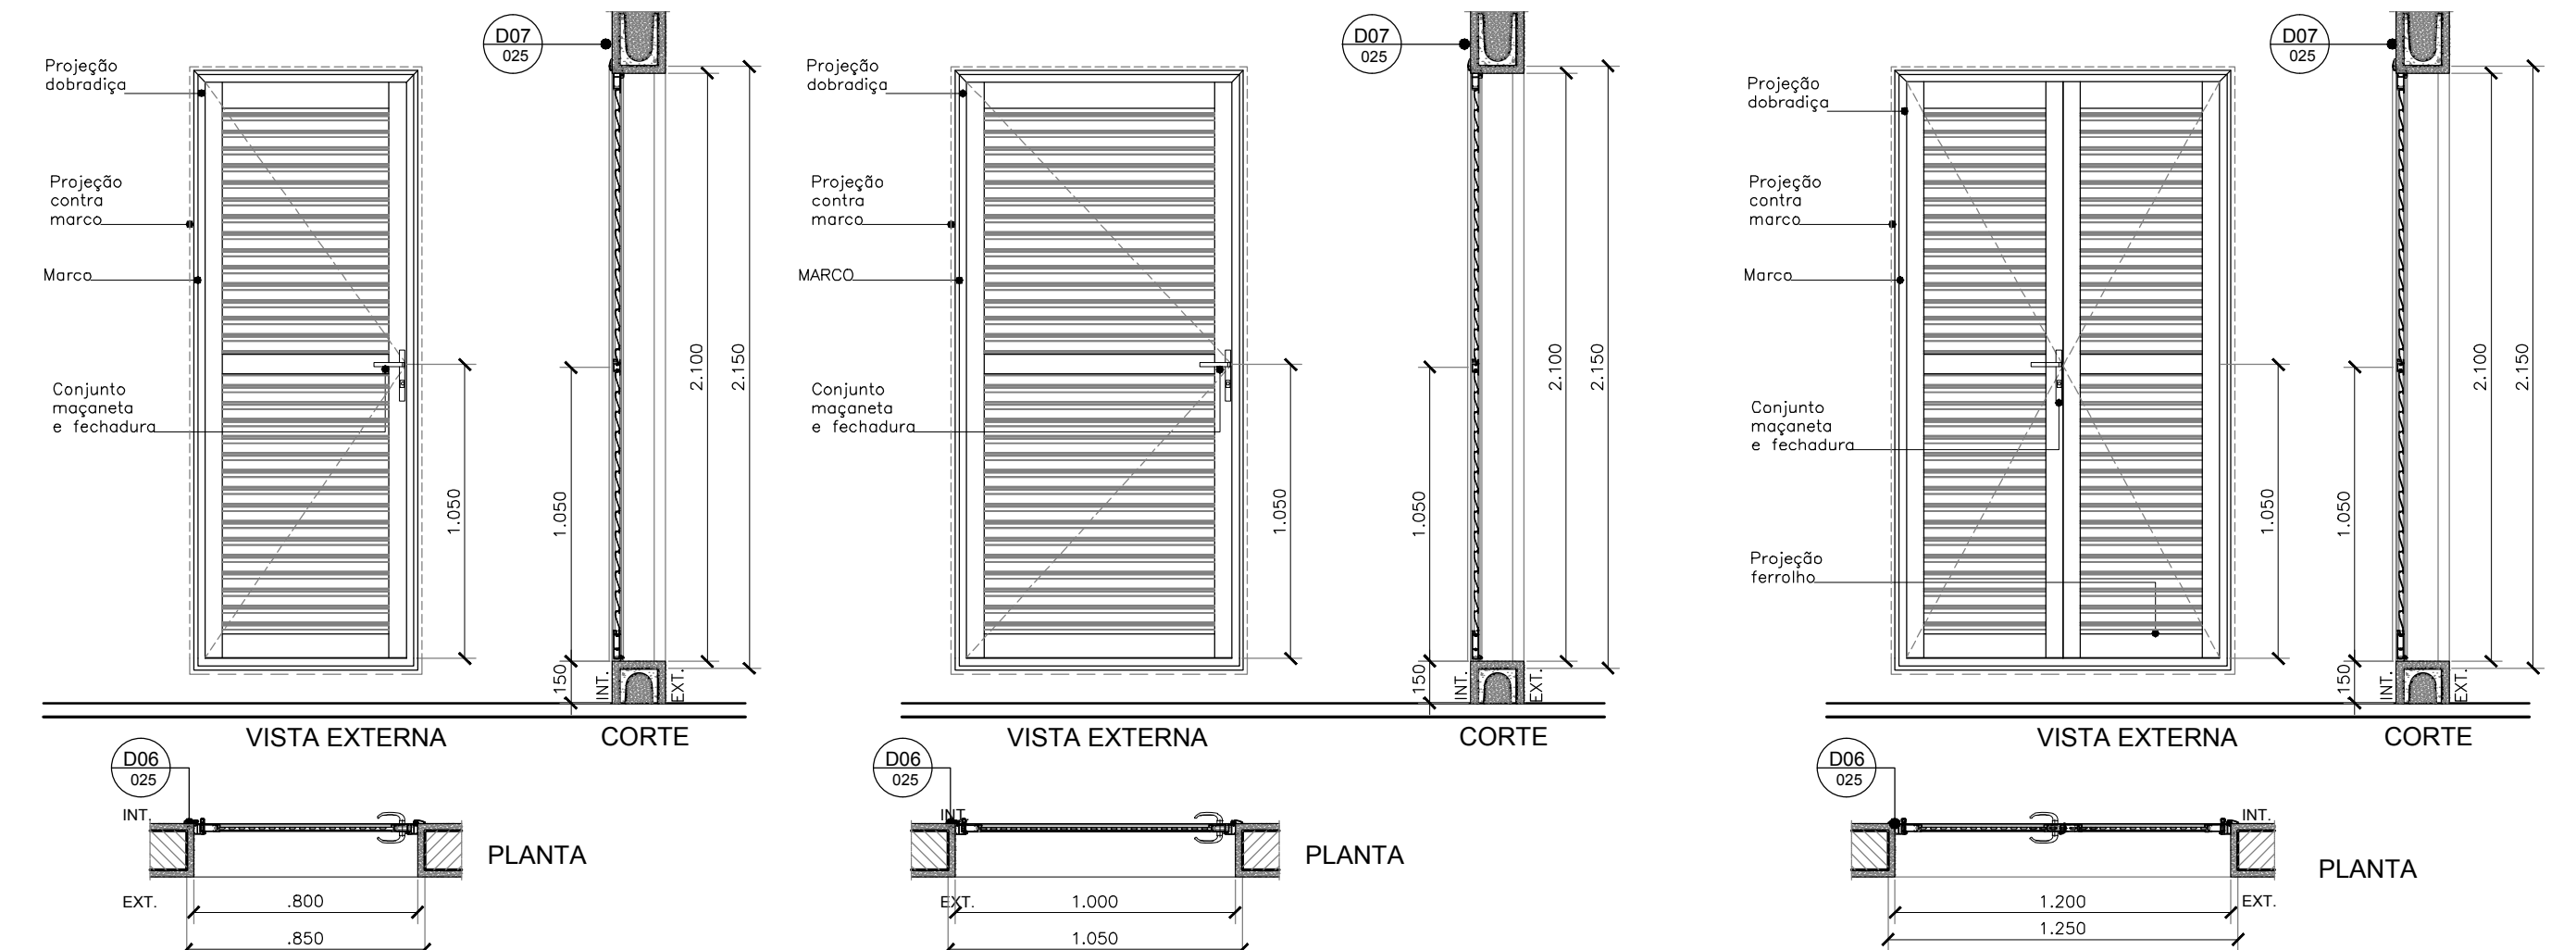

20 | D08 - DET. FORAM. LATERAL
ESCALA 1/5

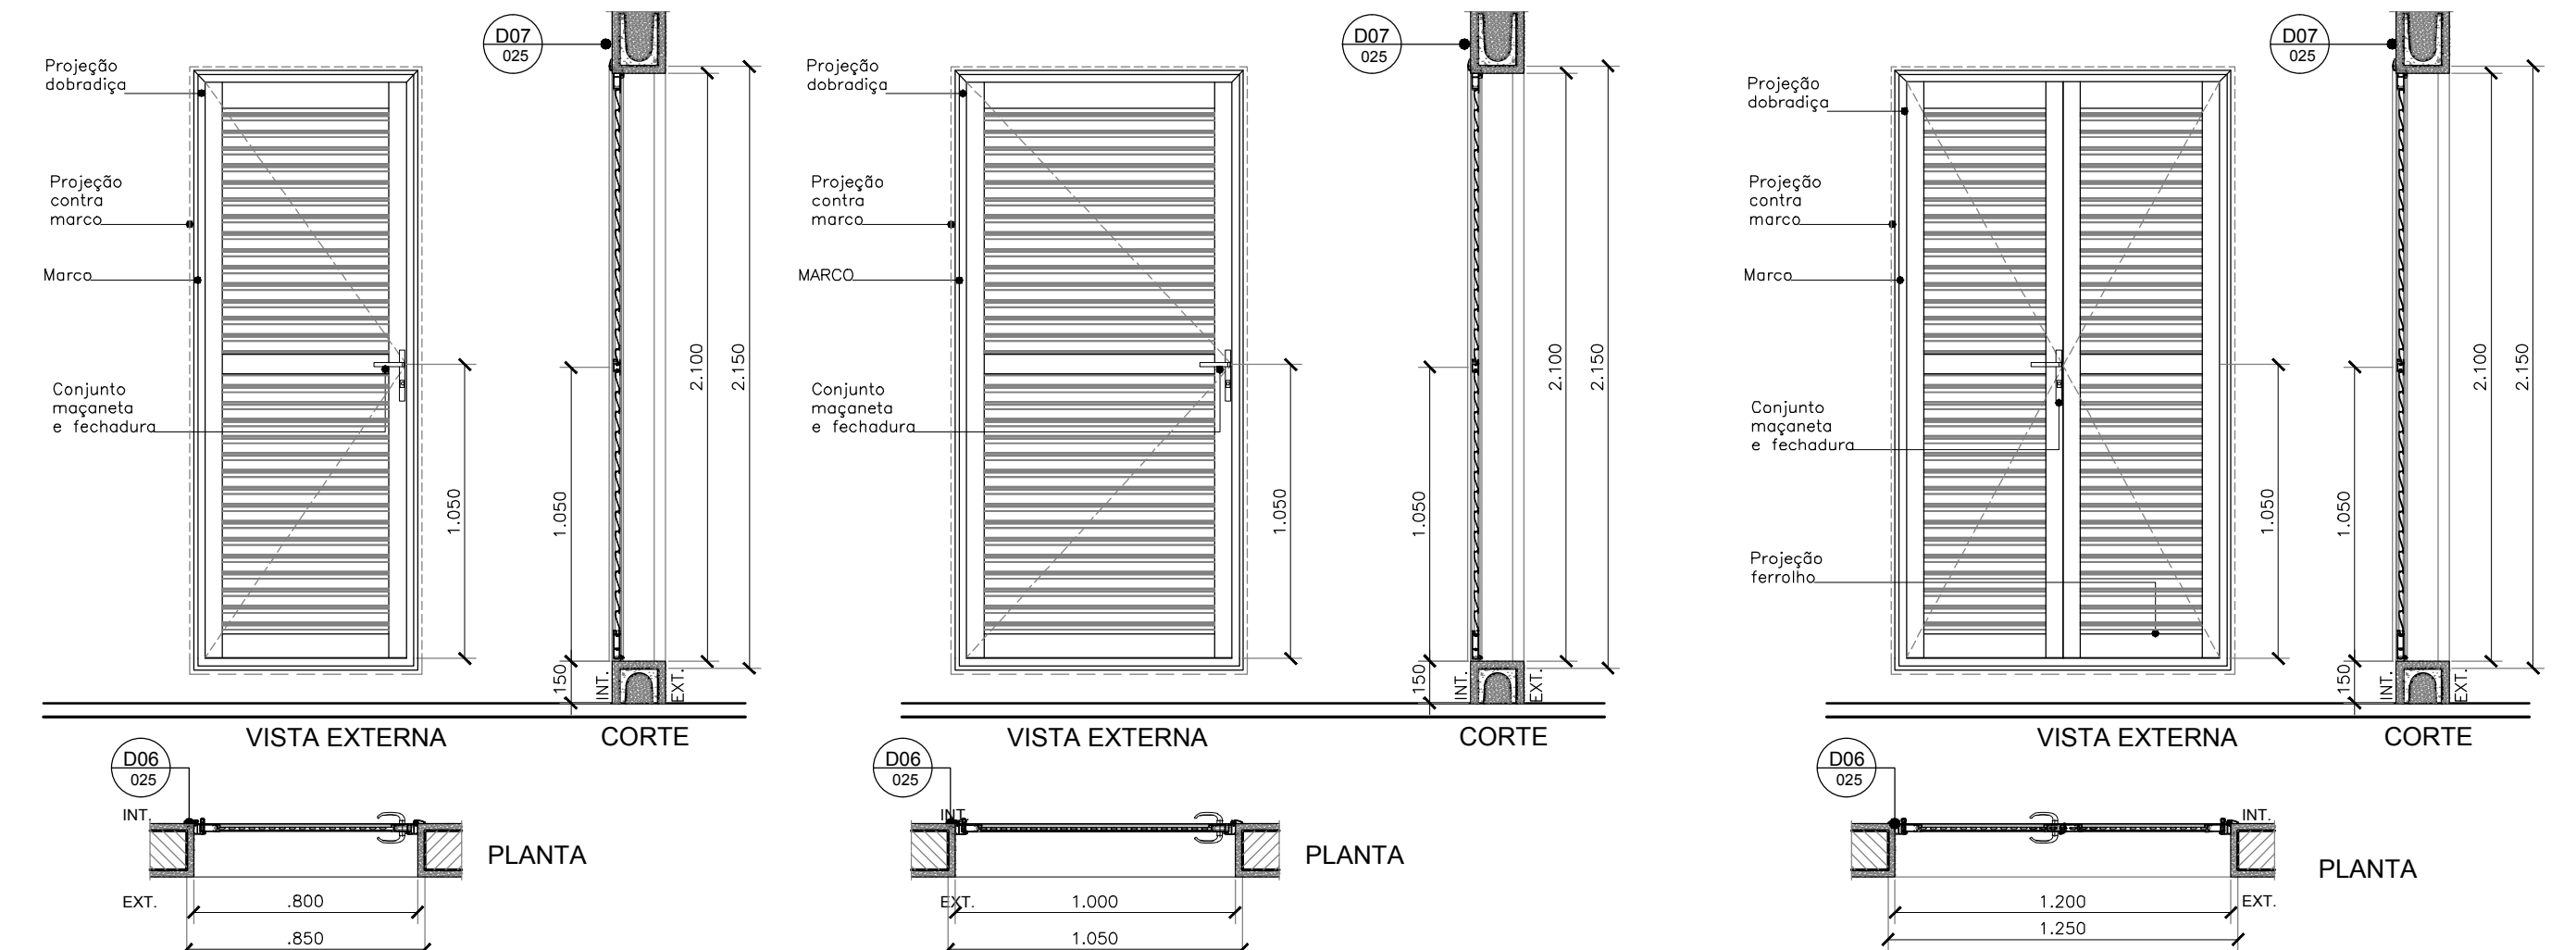

21 | D09 - DET. FORAM. SUPERIOR
ESCALA 1/5

