
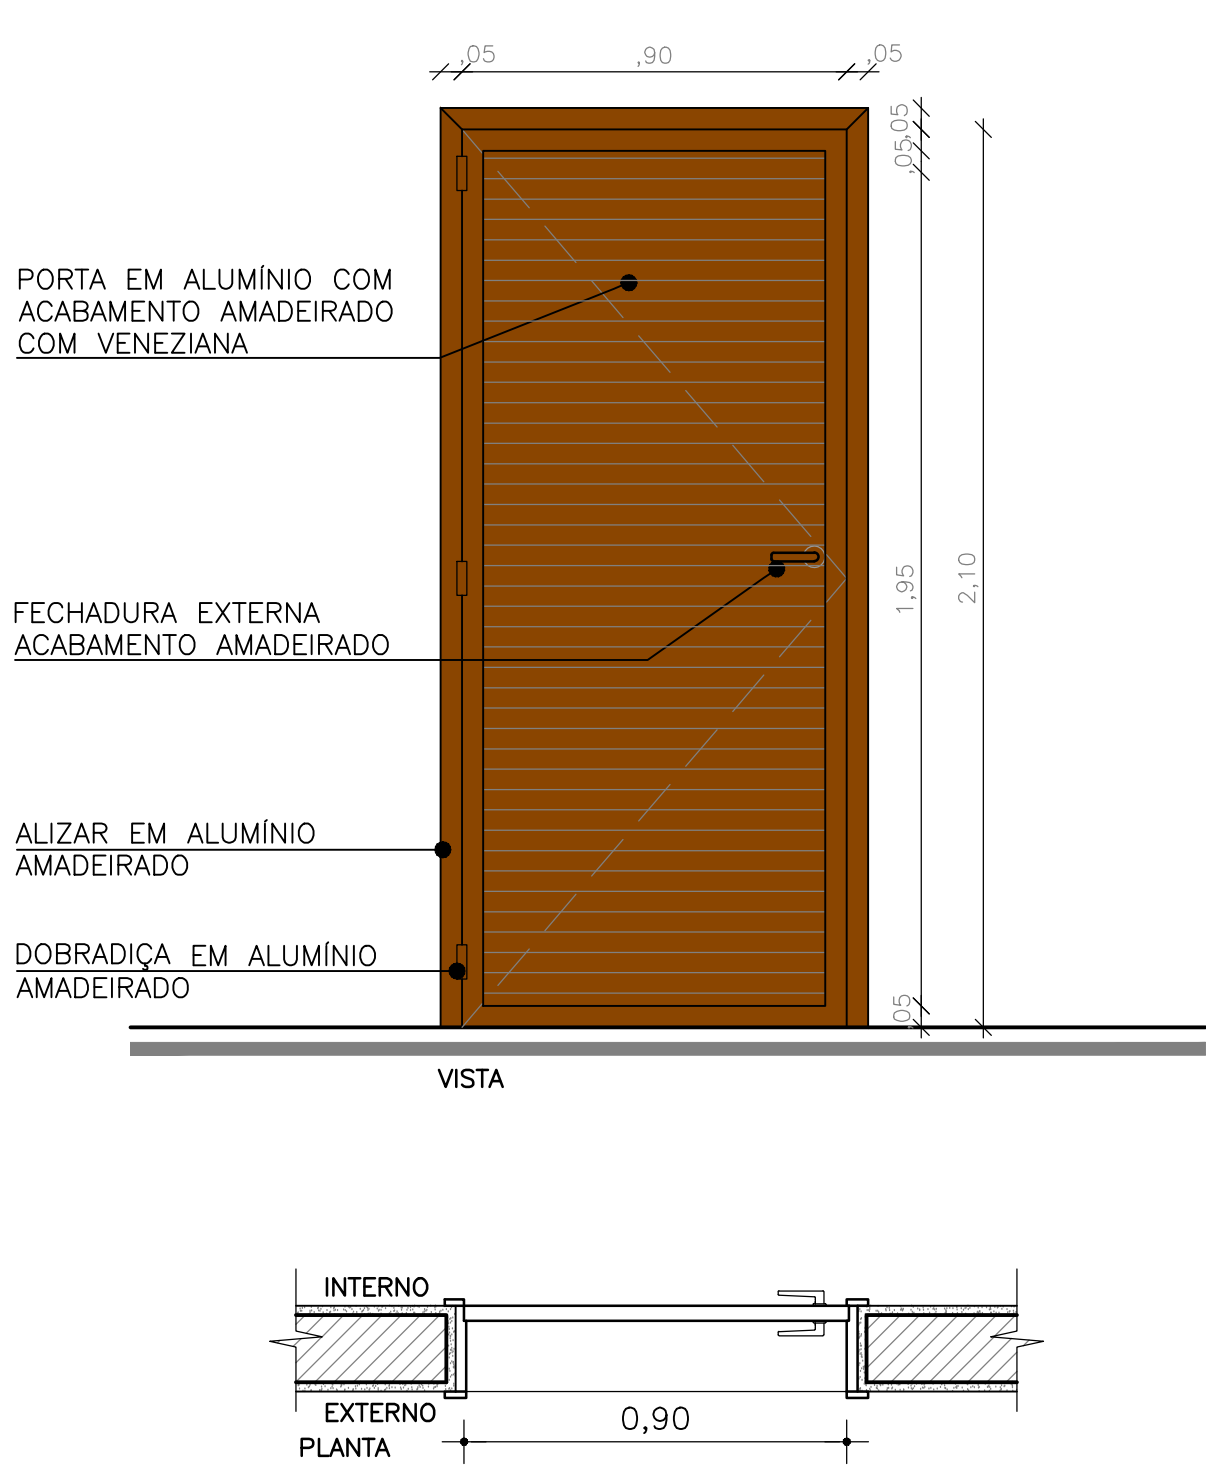
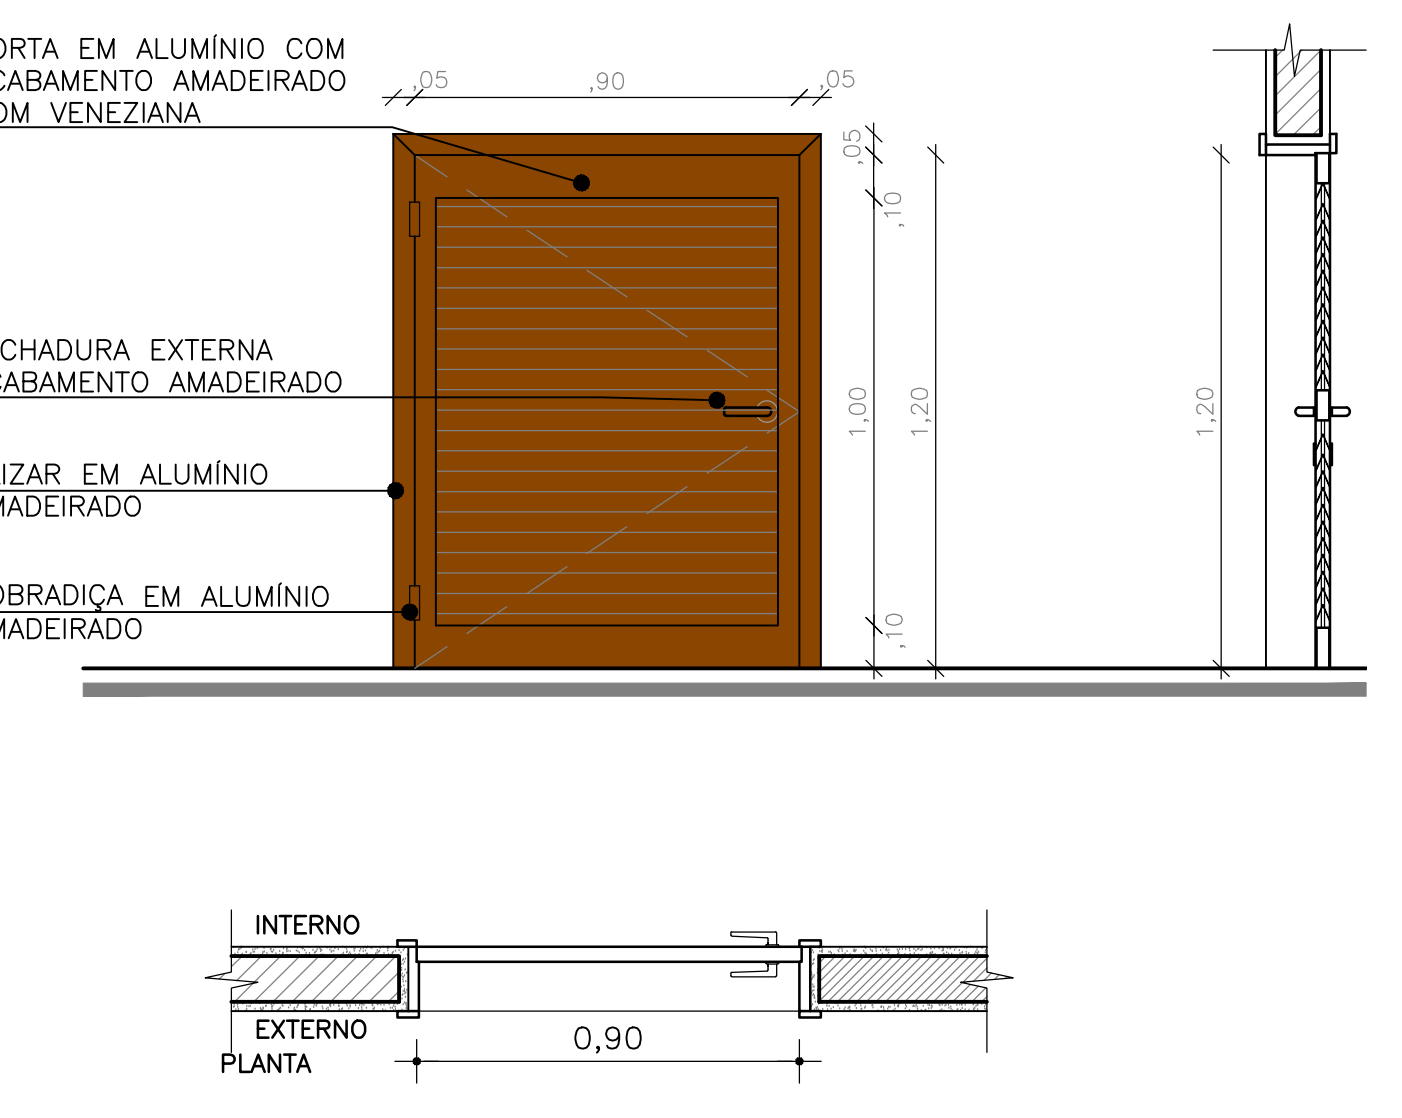
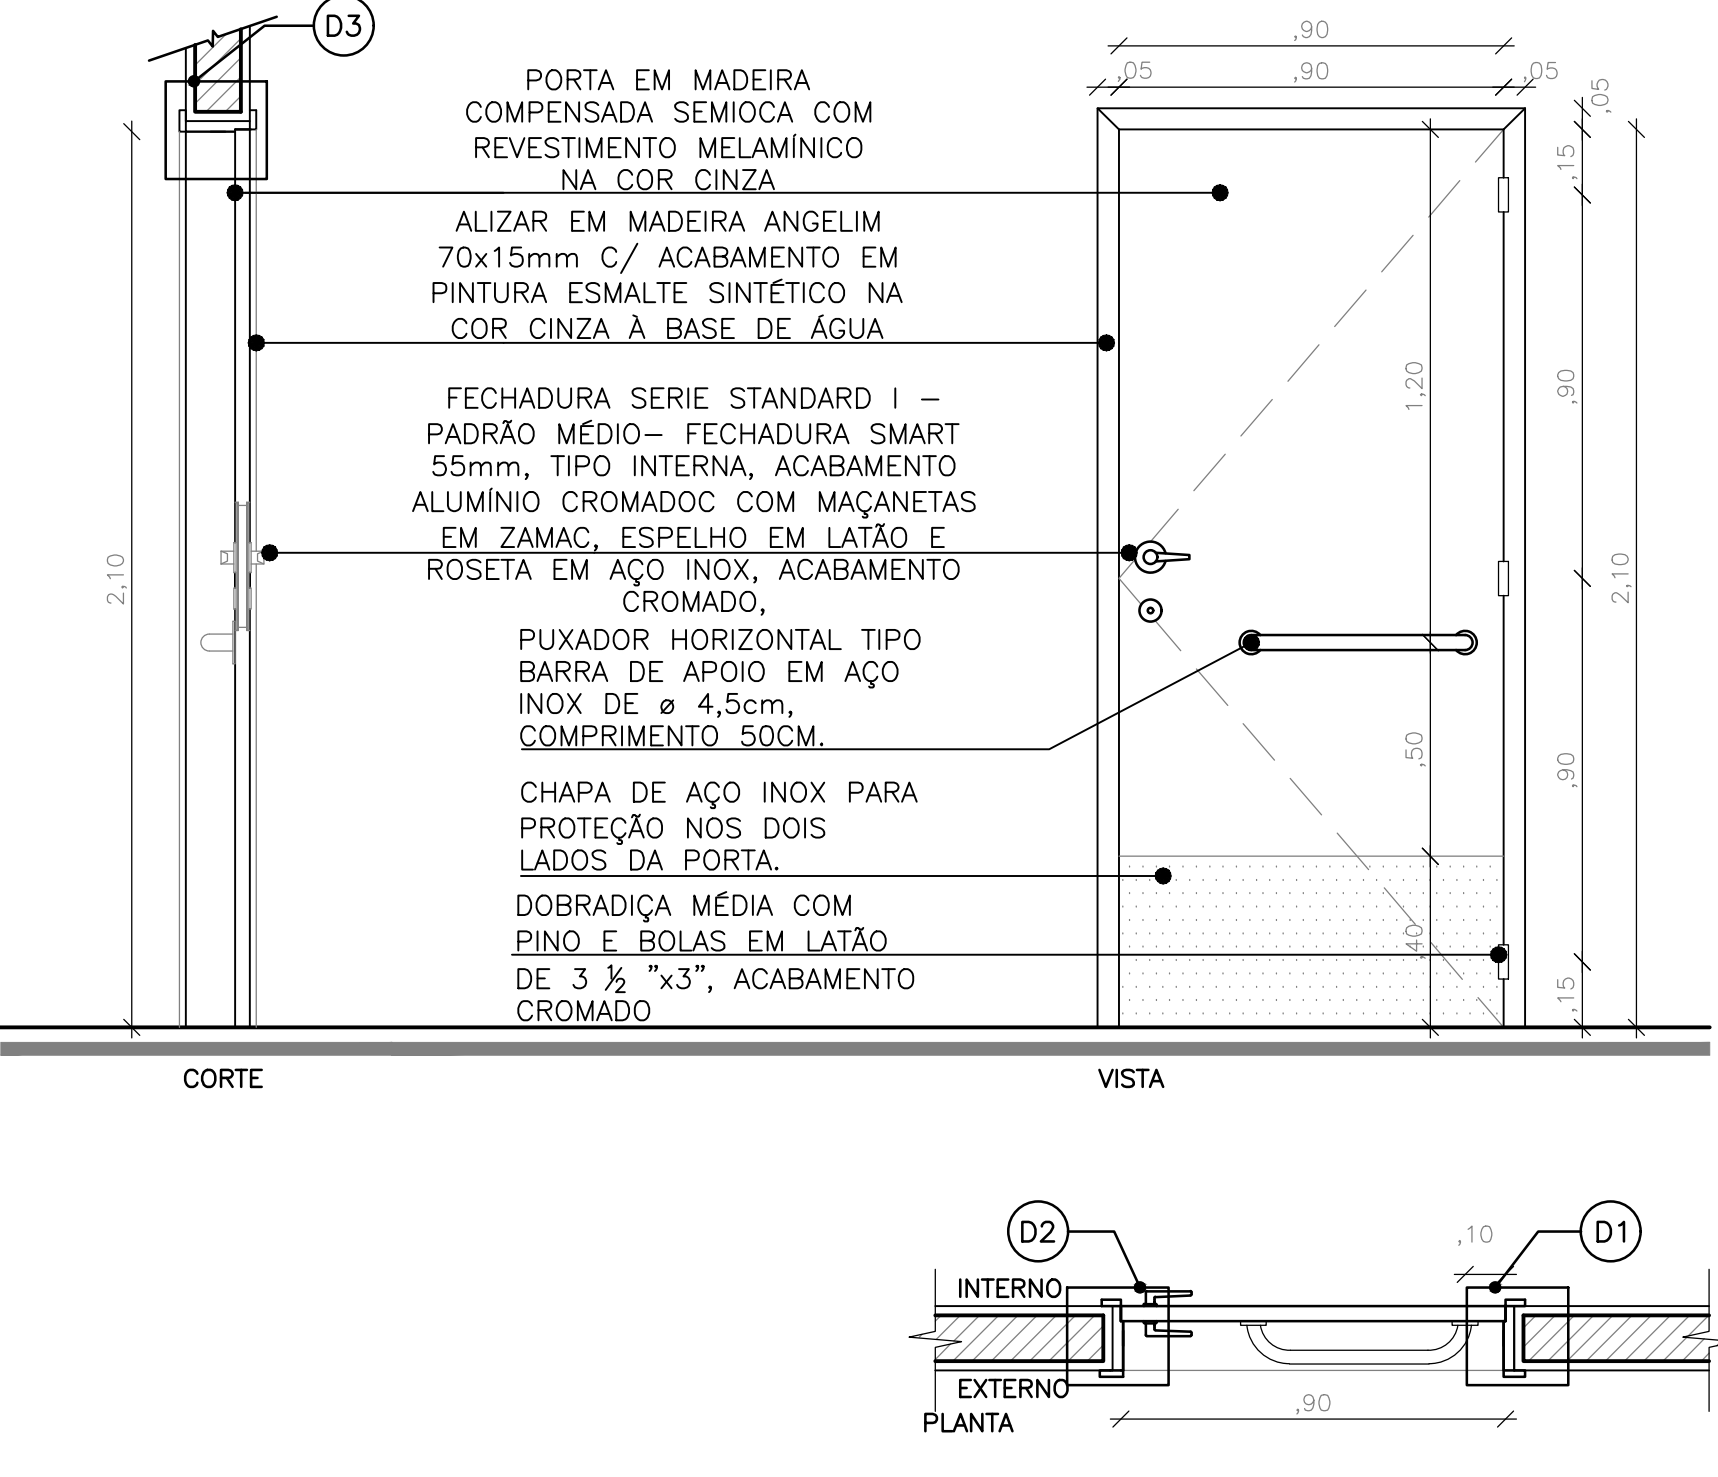
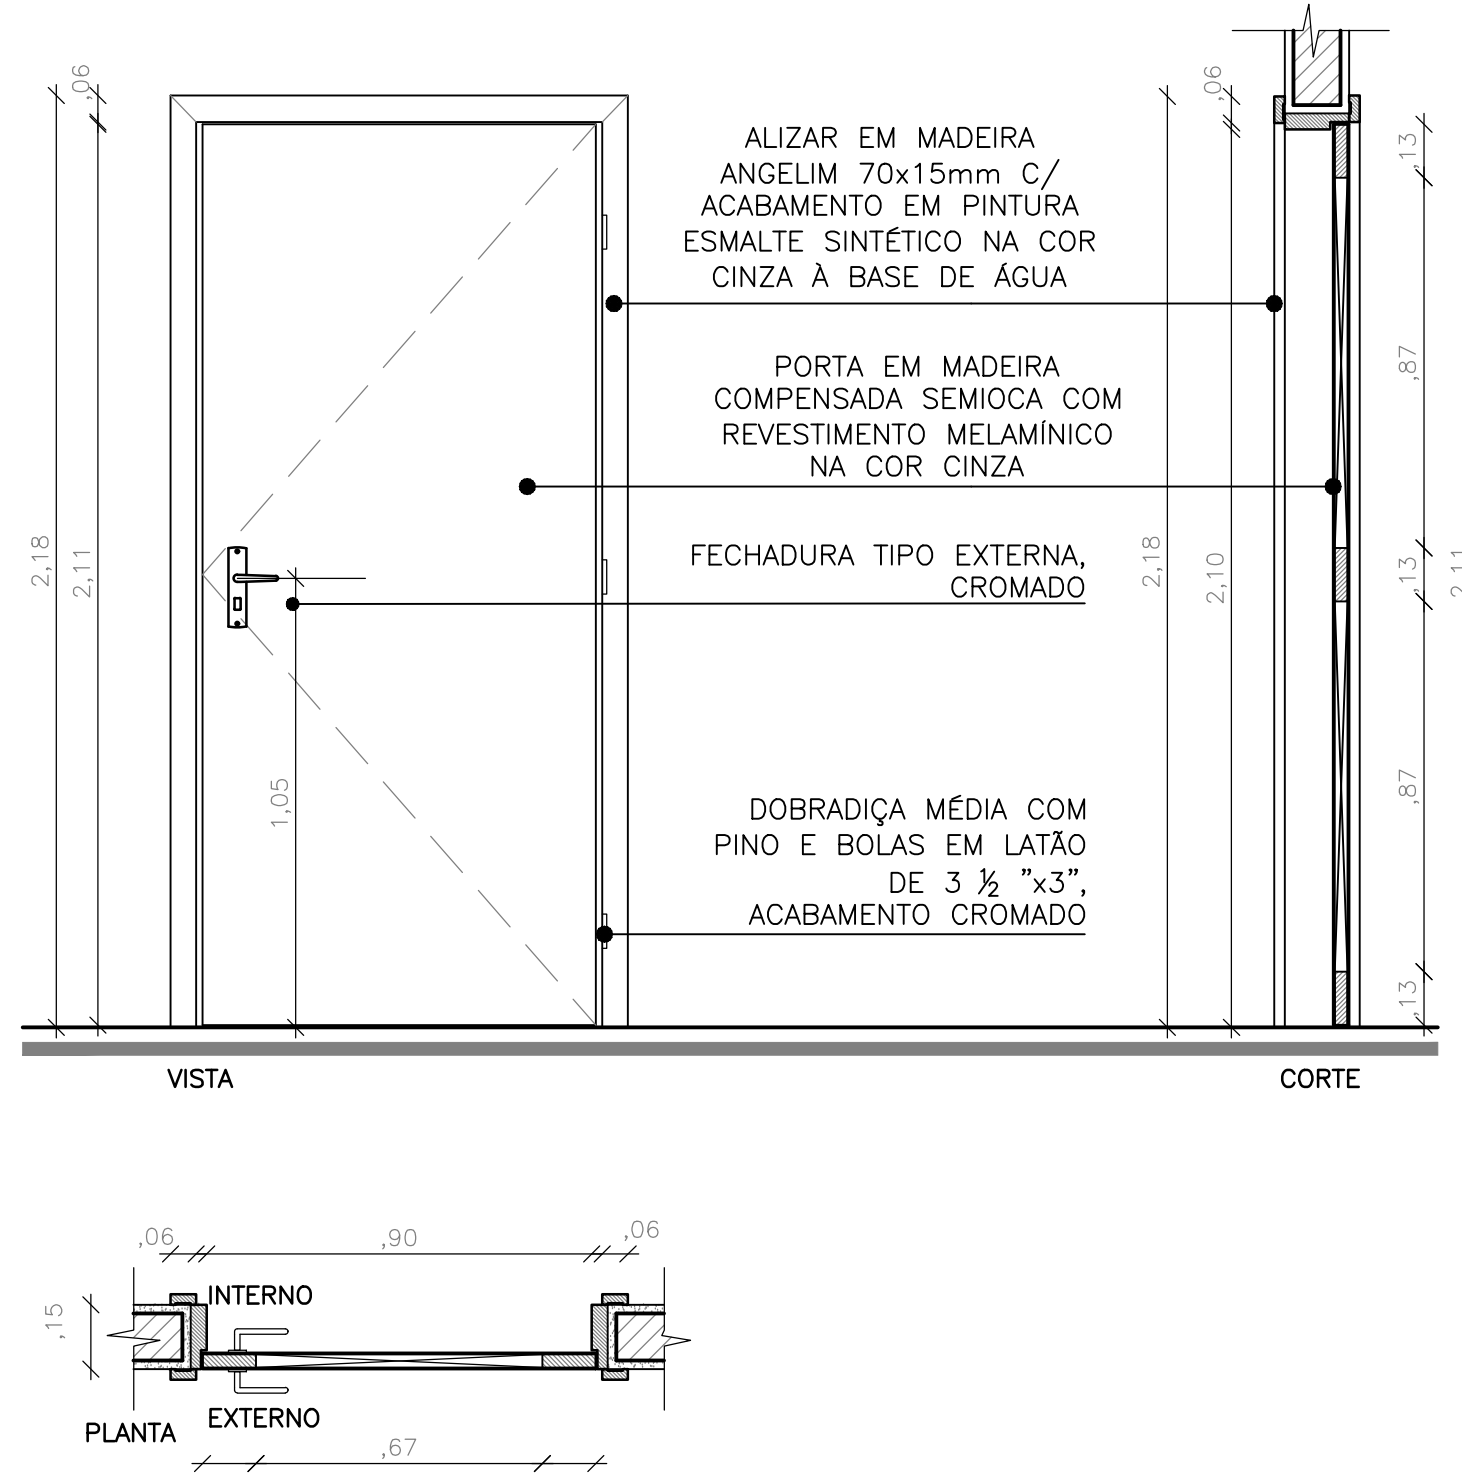


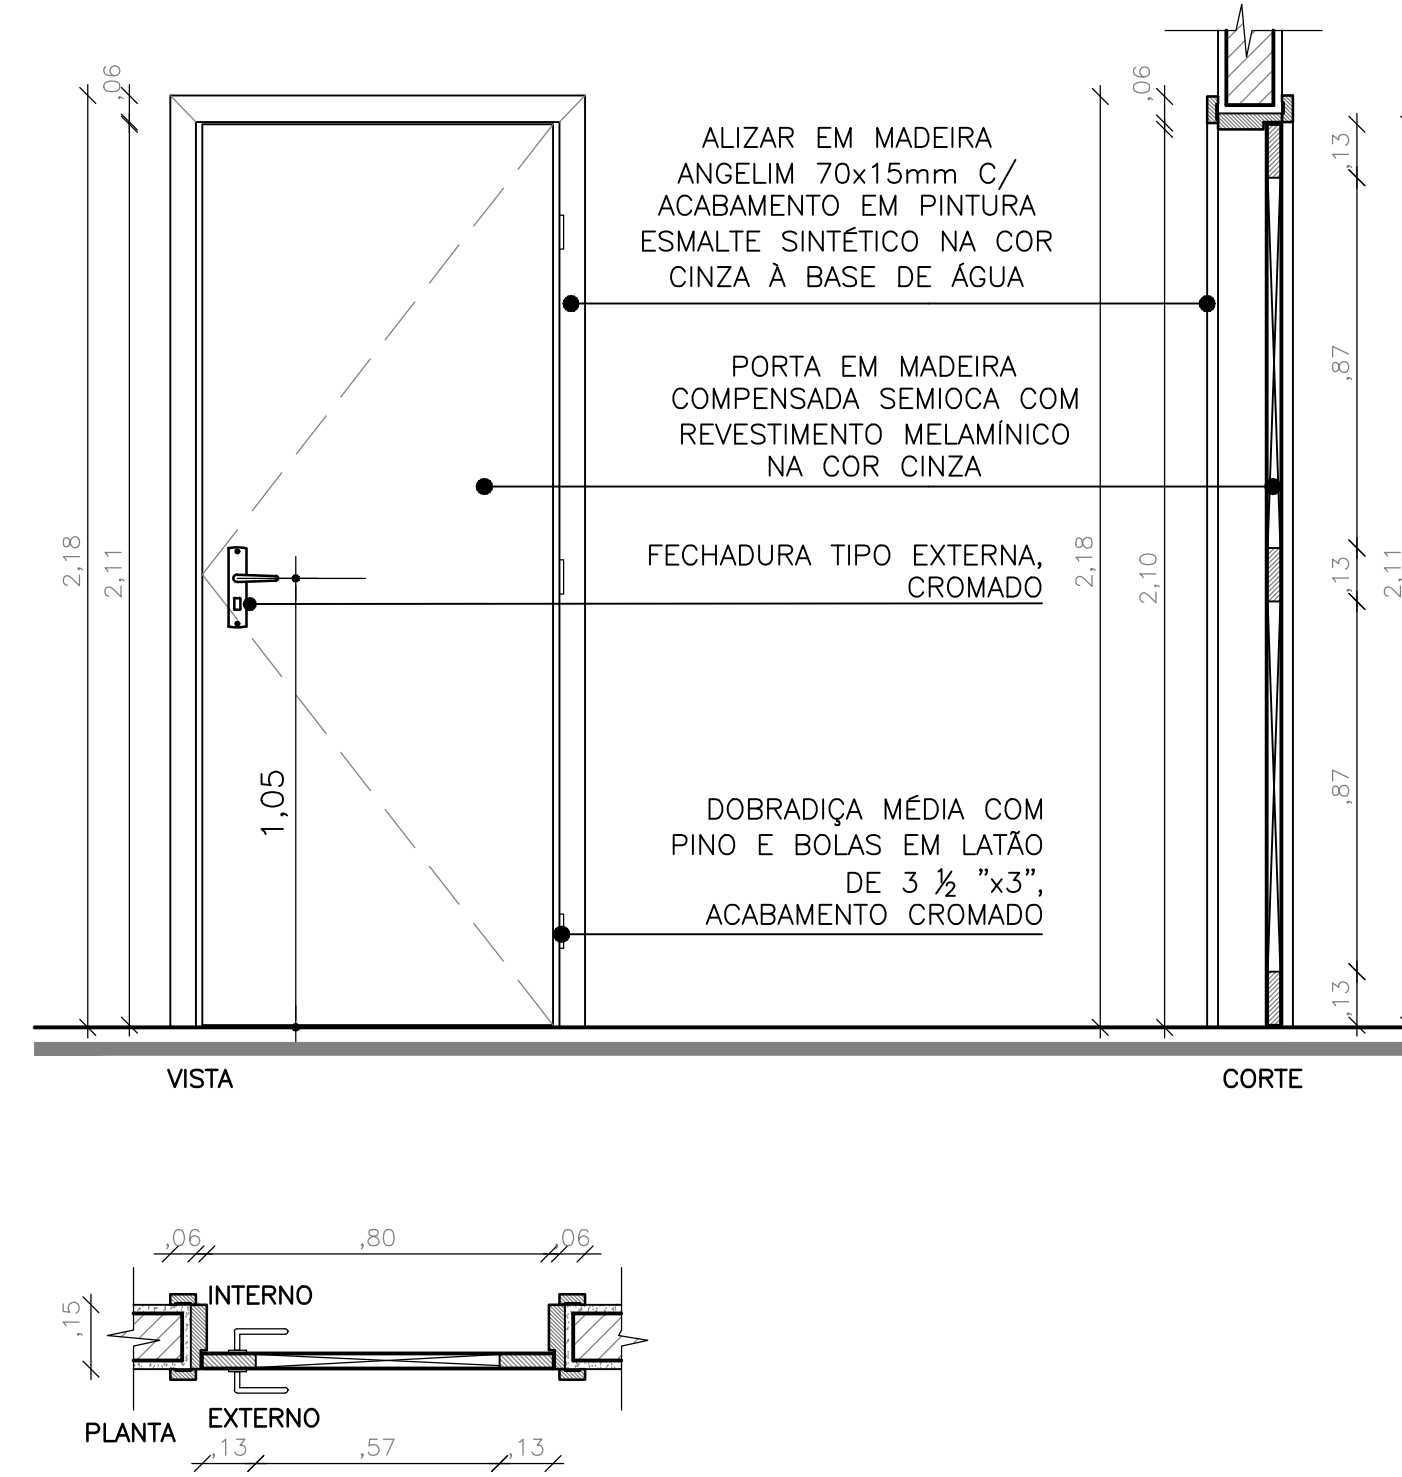






01 PORTA P1
ESCALA: 1/25

02 PORTA P2
ESCALA: 1/25

03 PORTA P3
ESCALA: 1/25

04 PORTA P4
ESCALA: 1/25

05 PORTA P5
ESCALA: 1/25

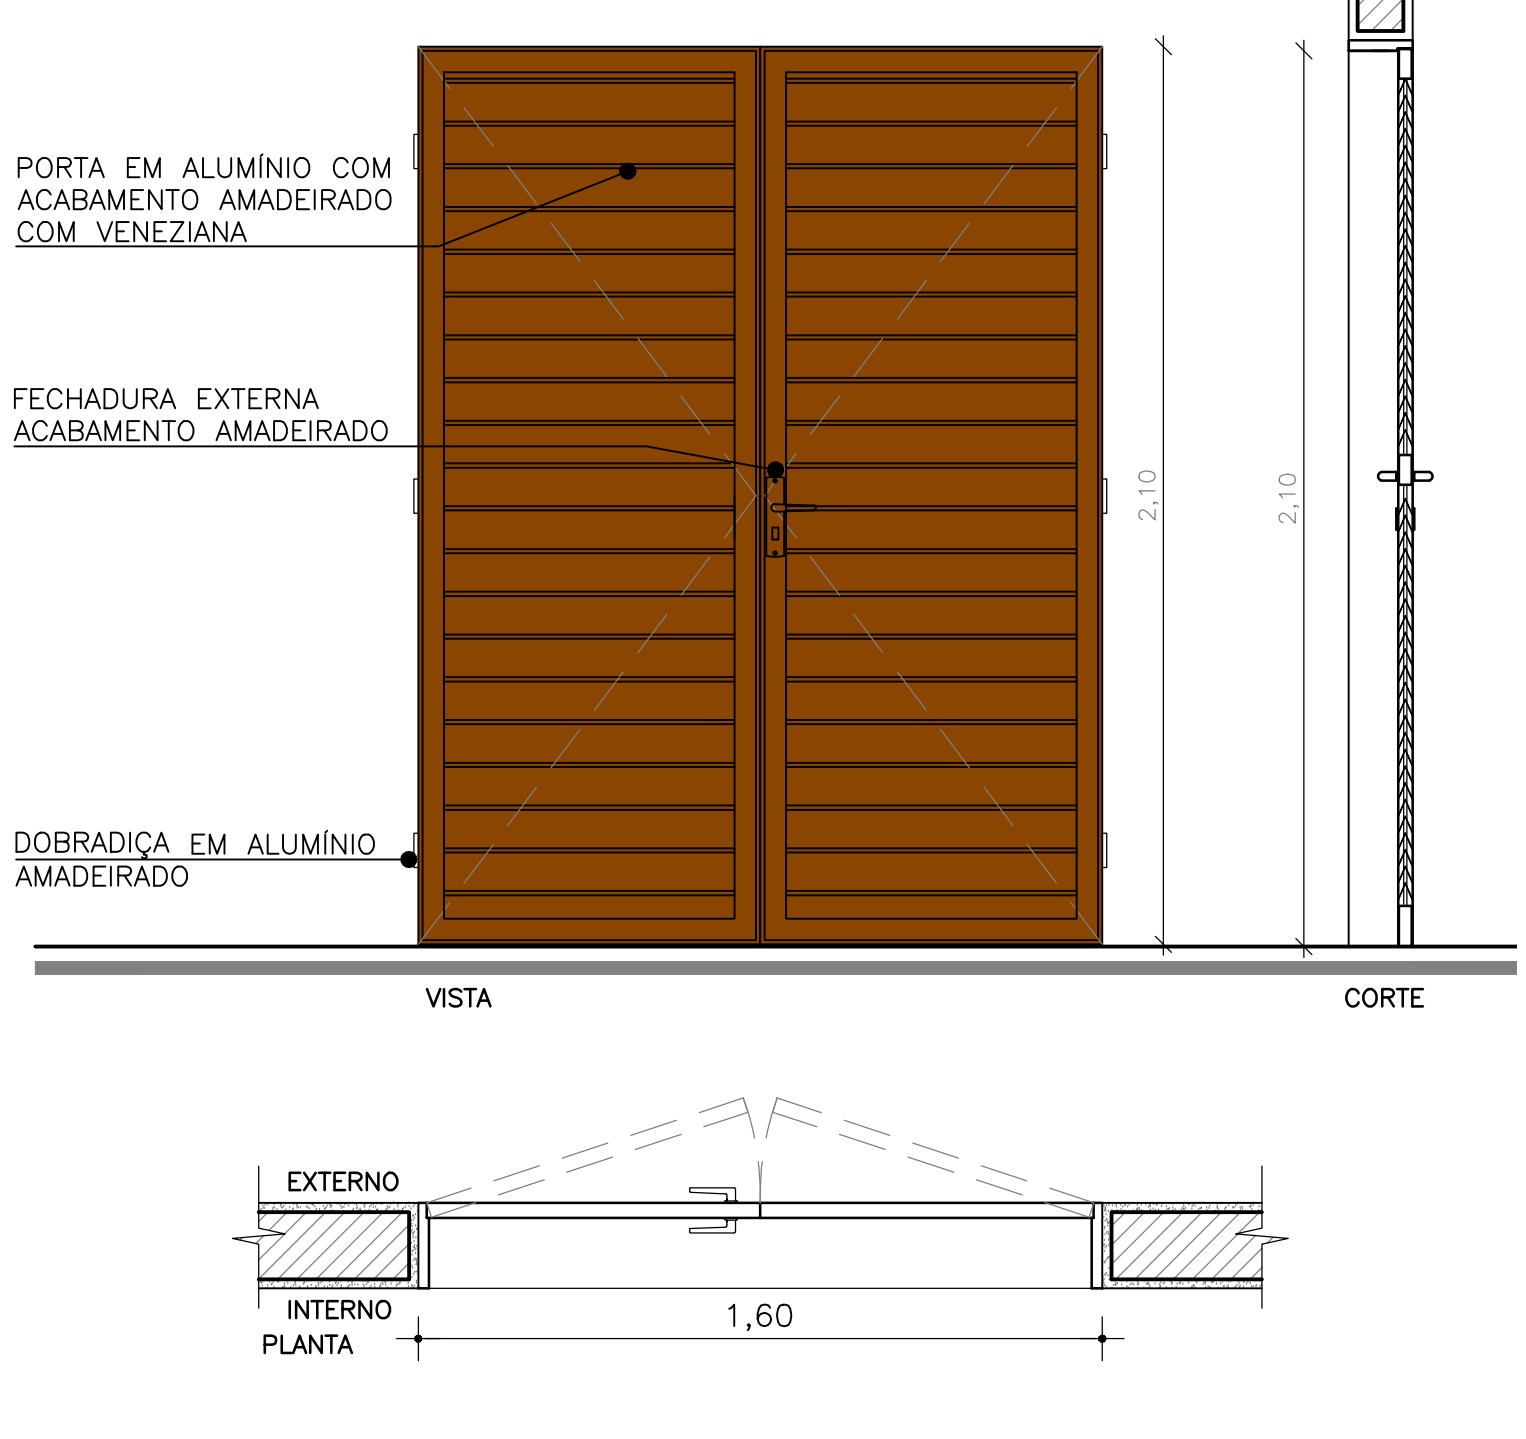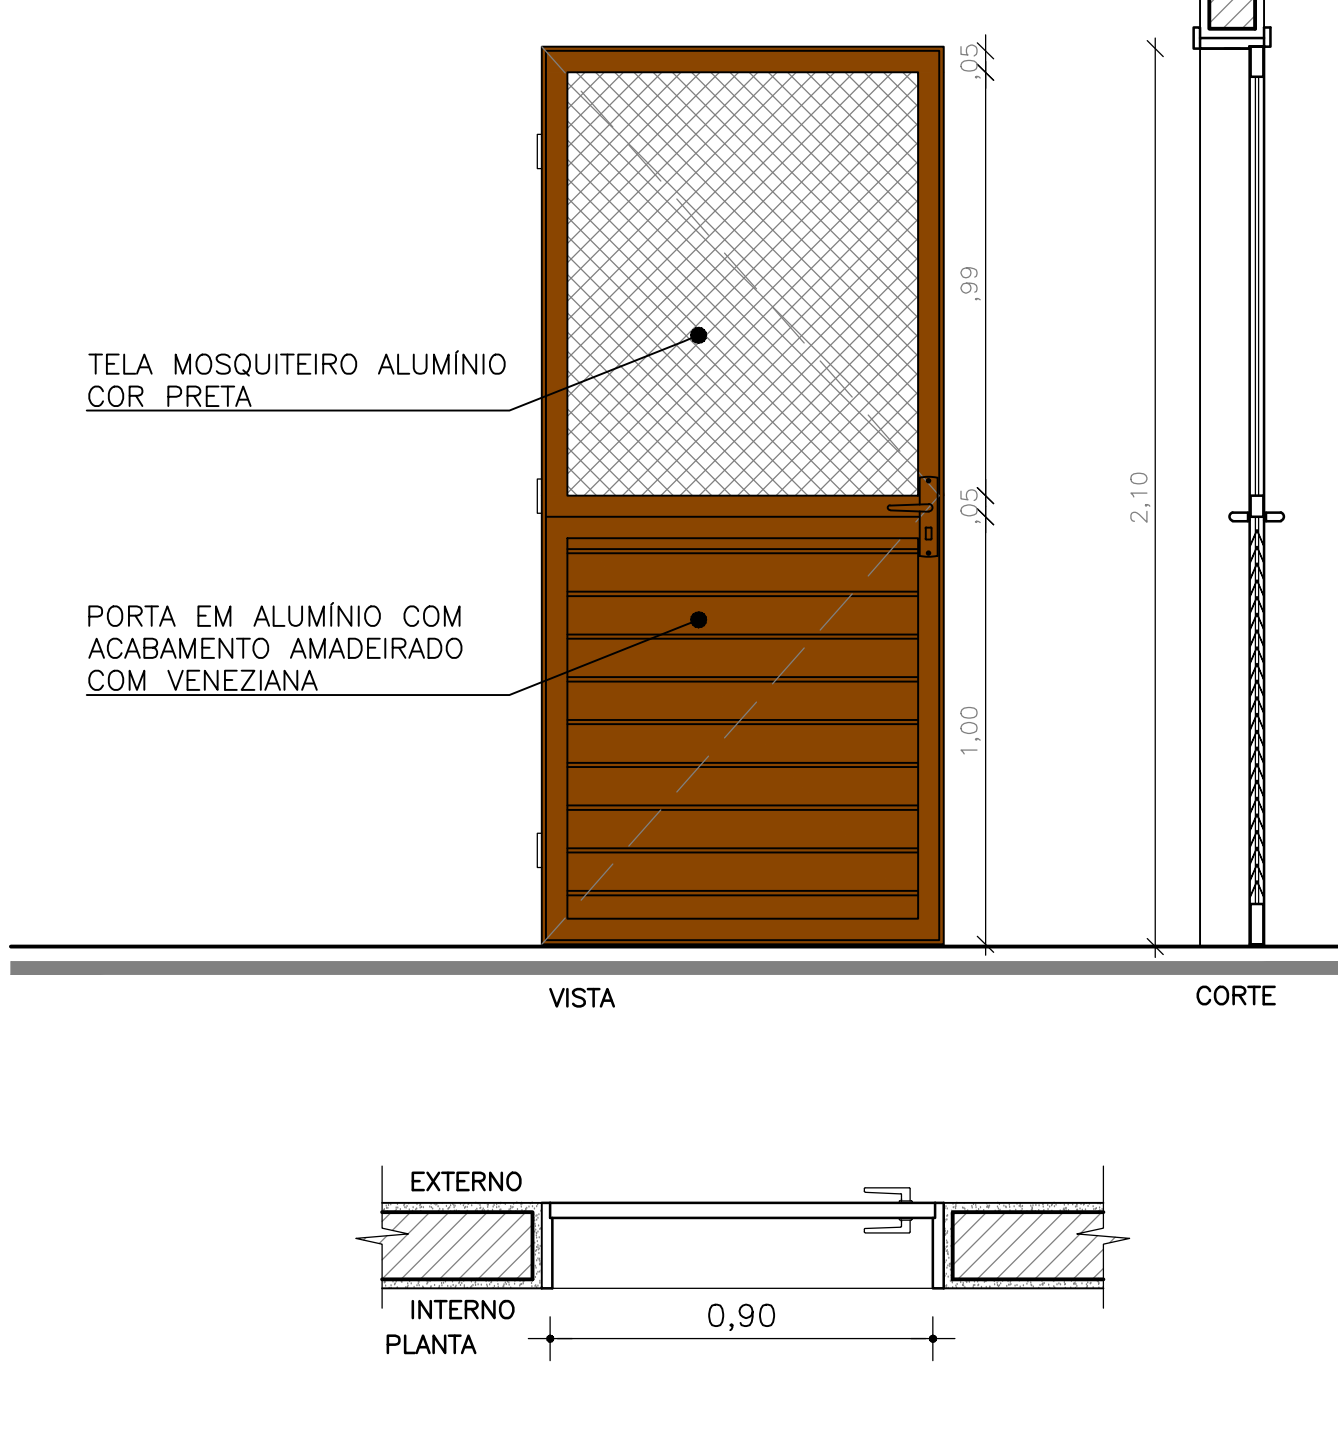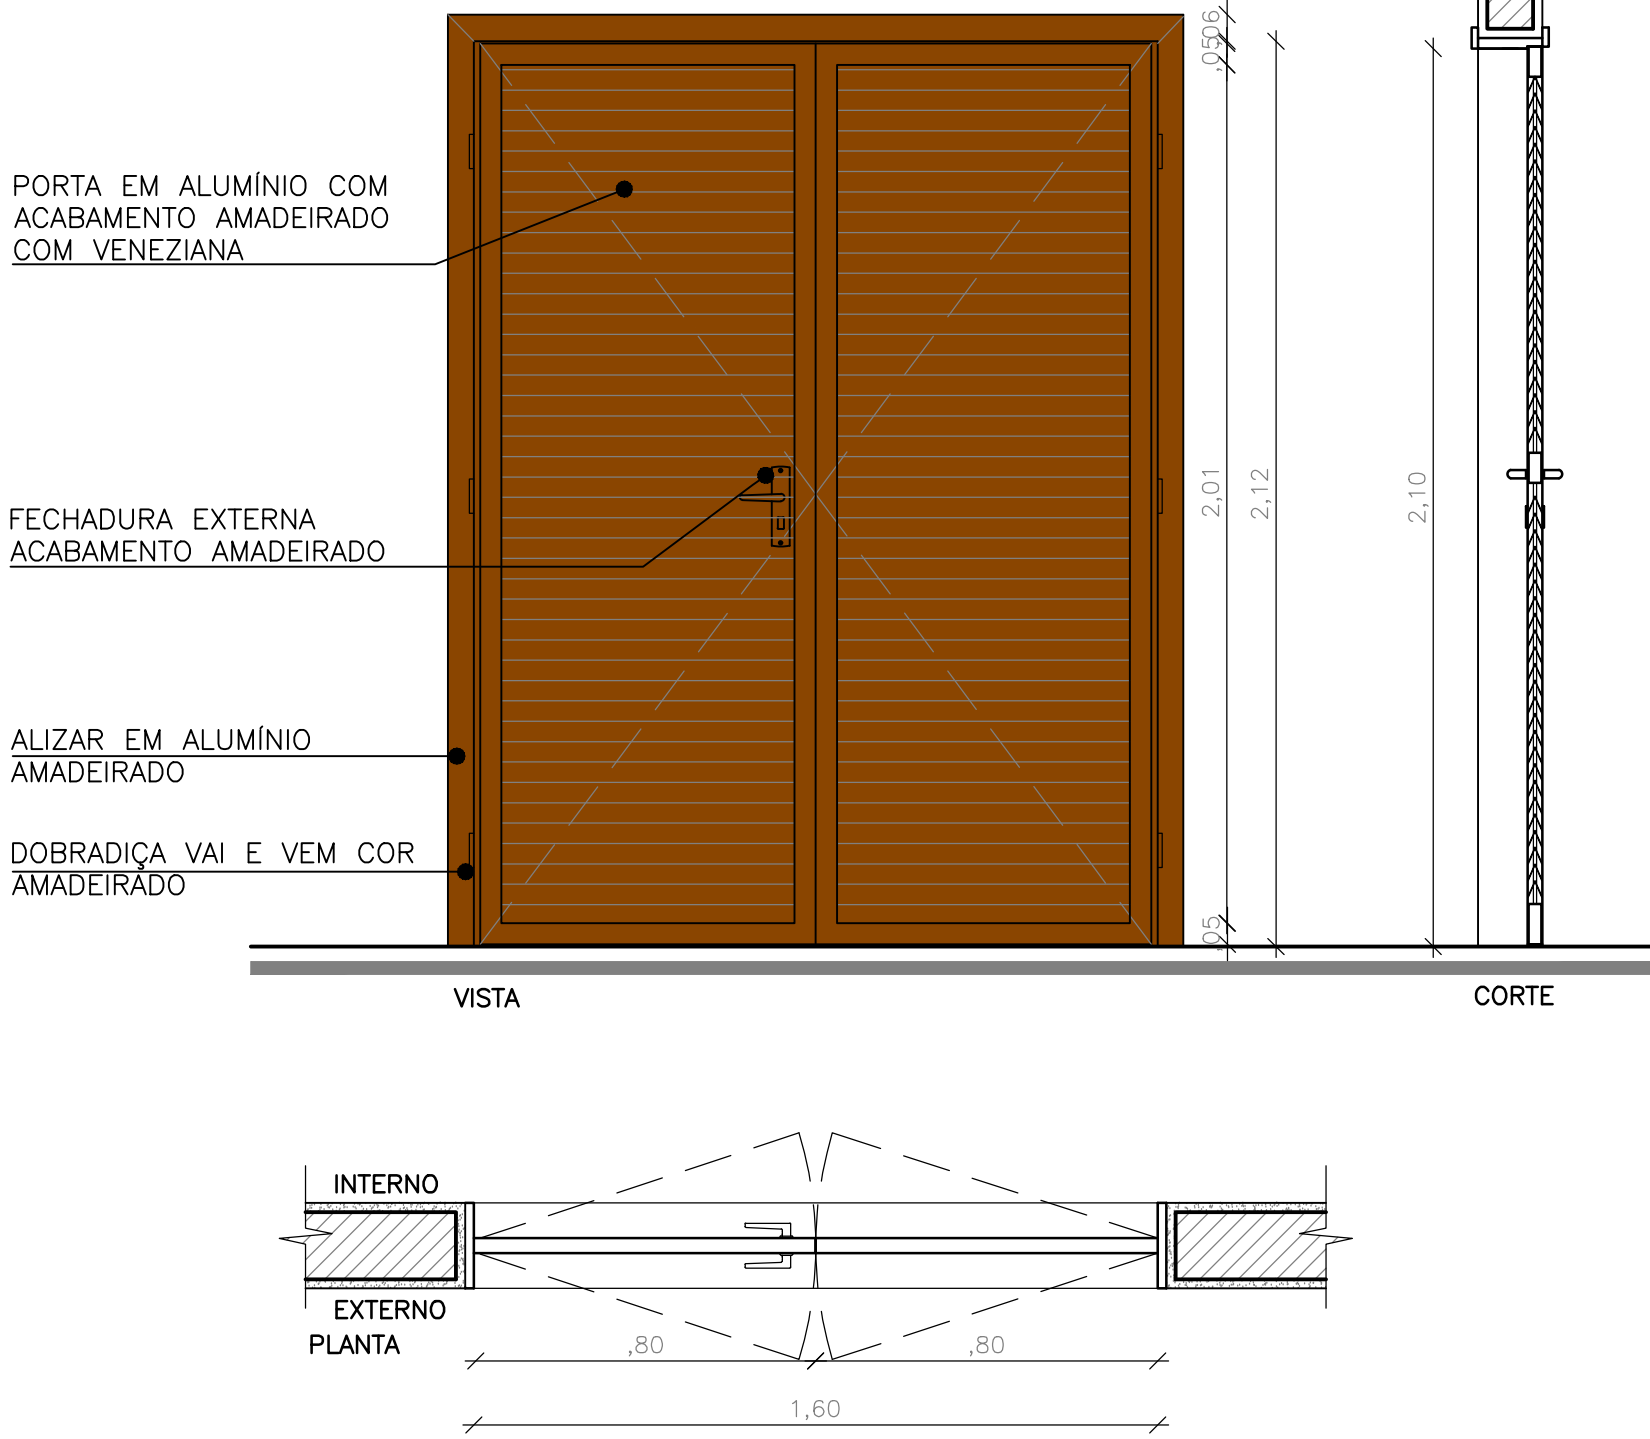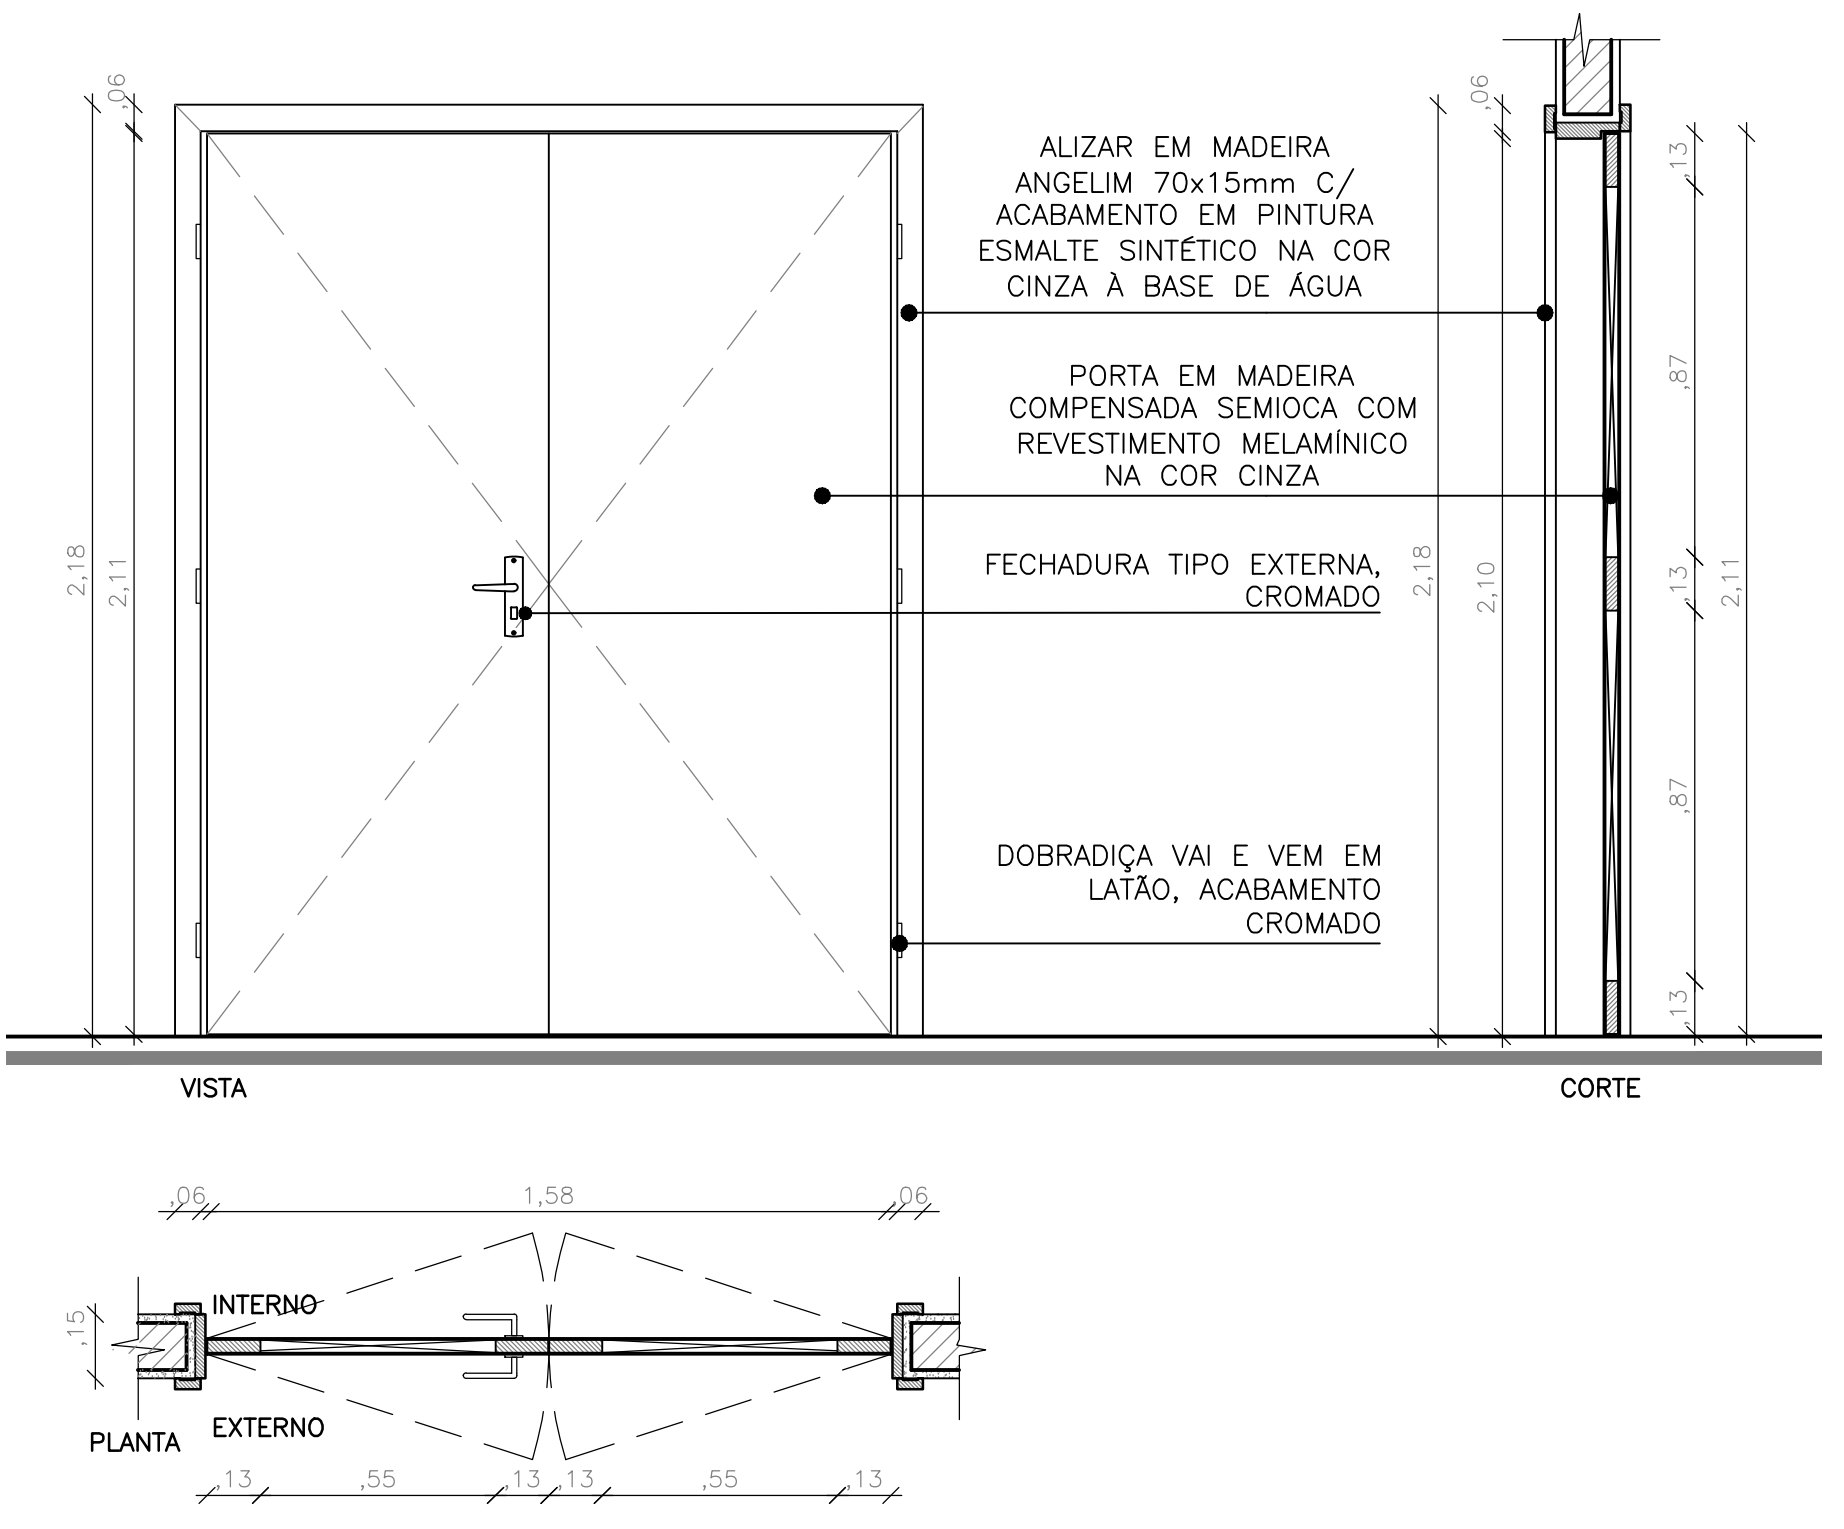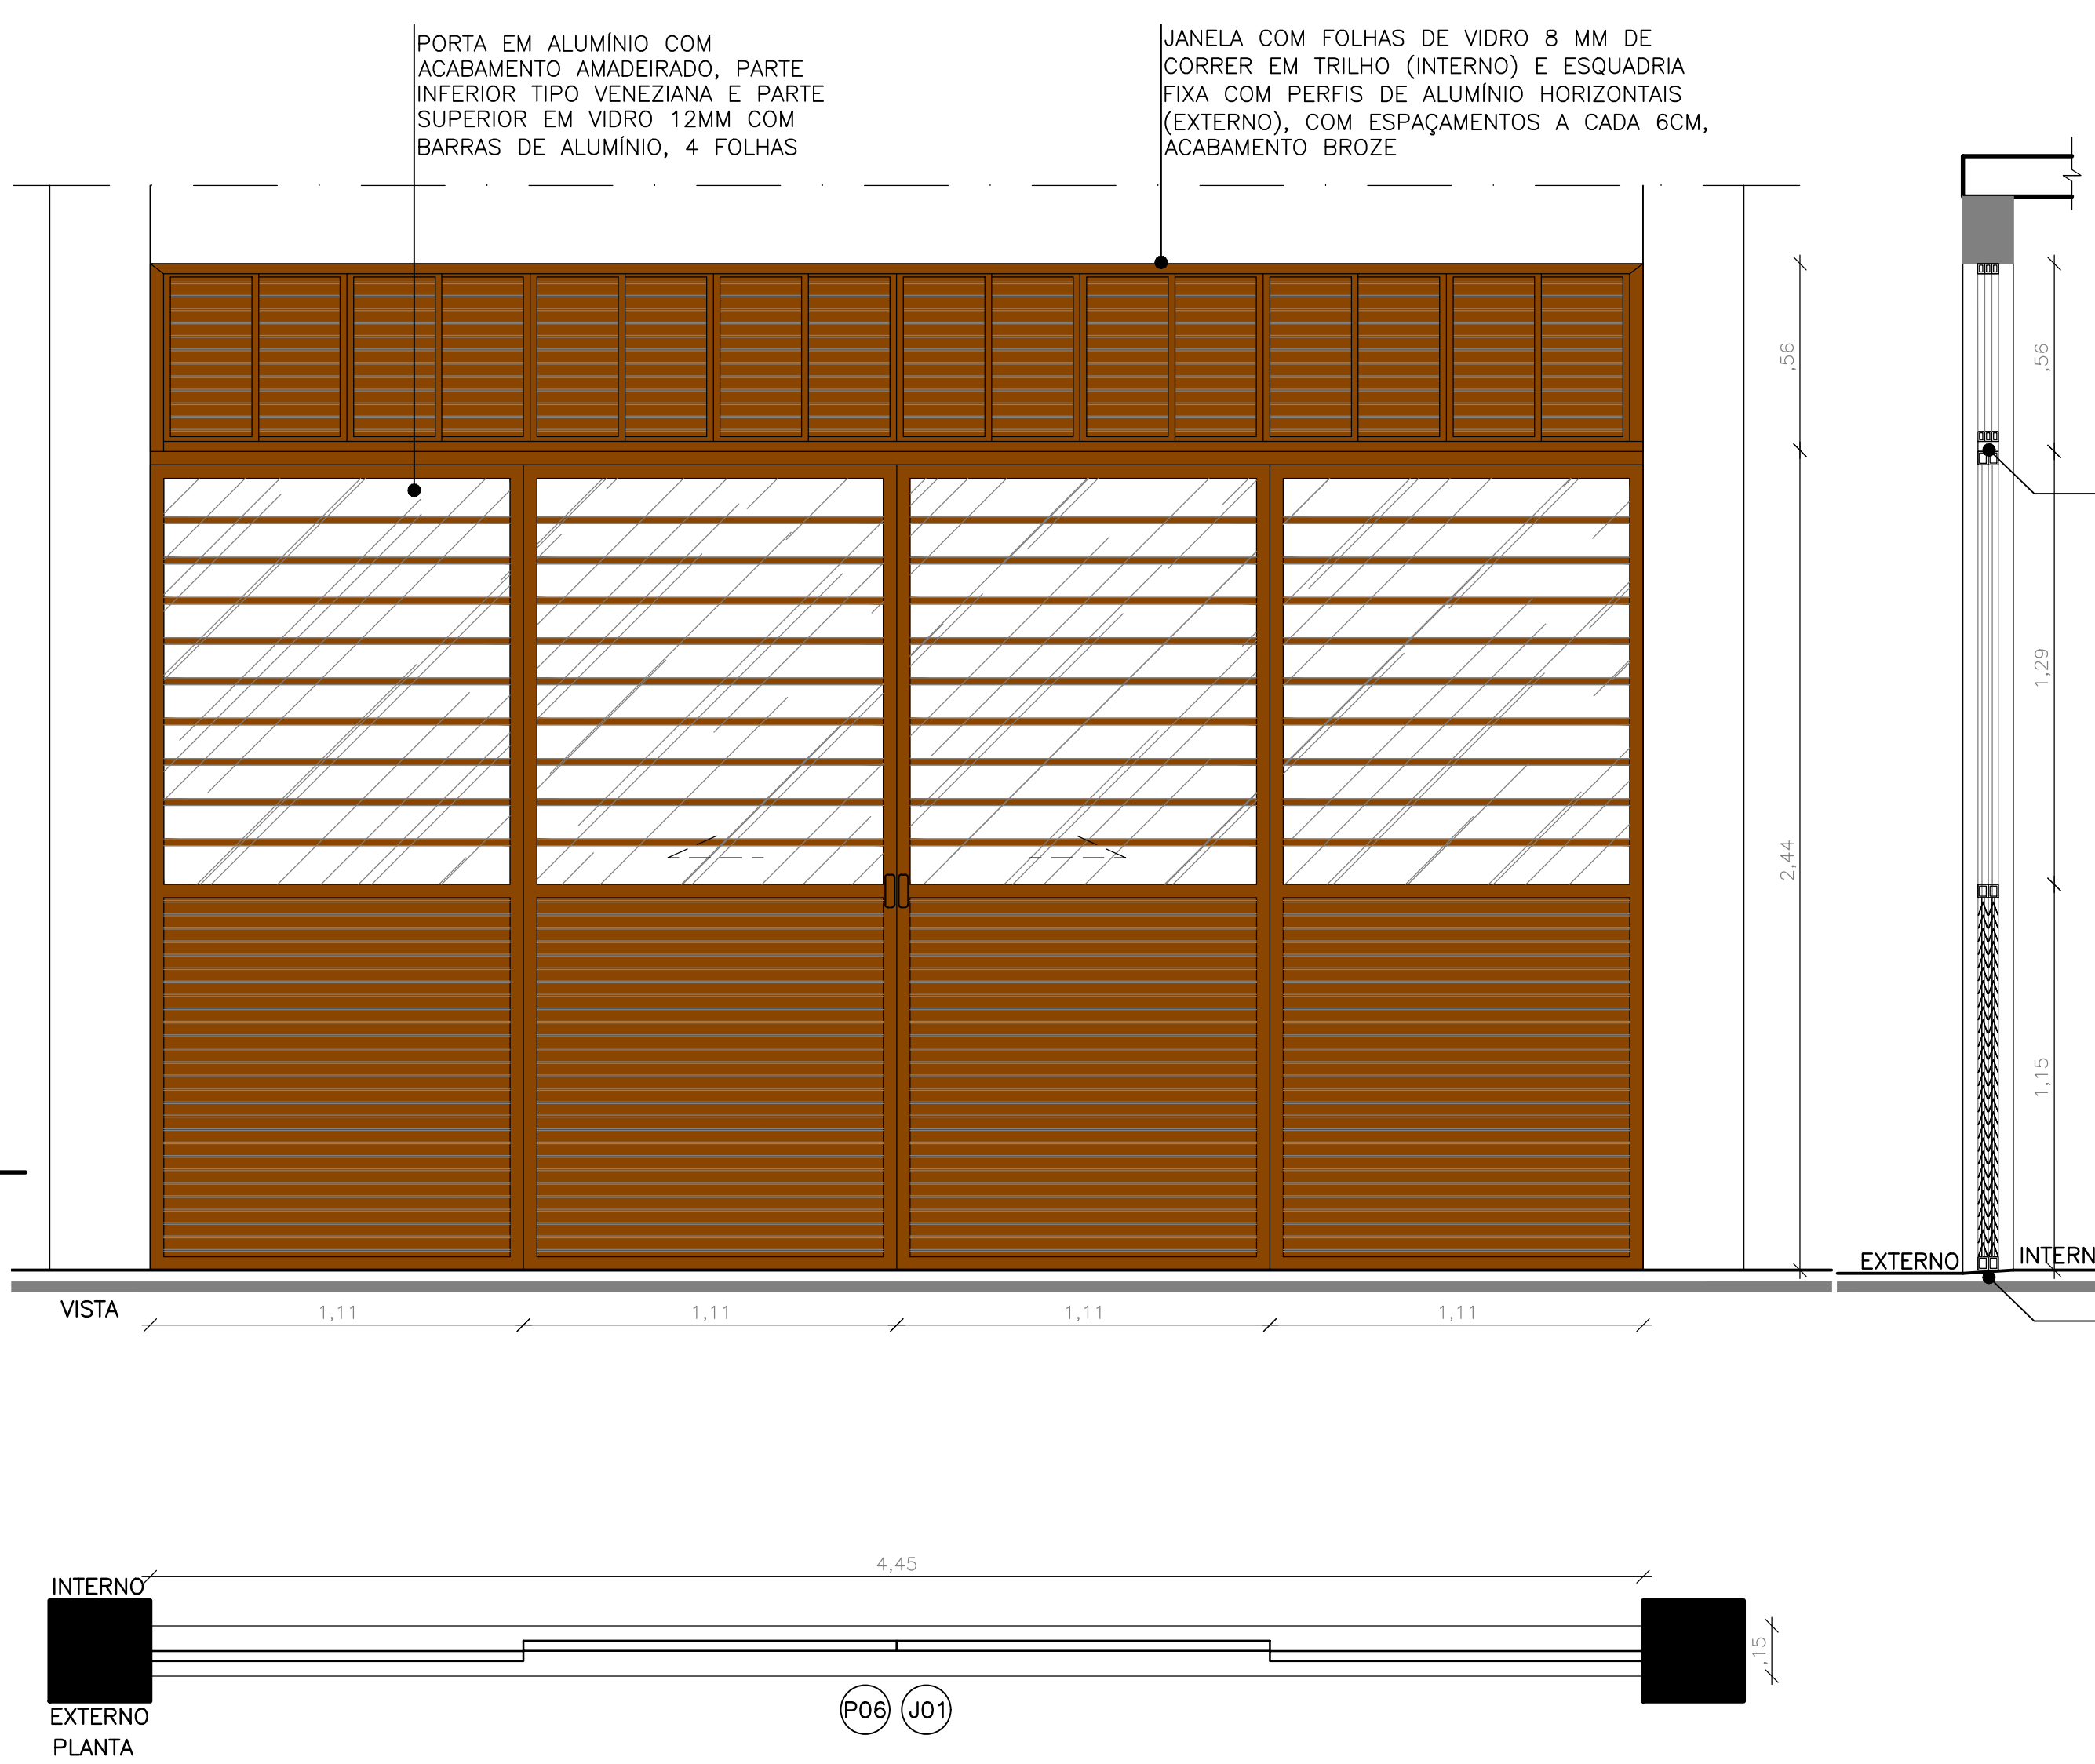


06 PORTA P6
ESCALA: 1/25

07 PORTA P7
ESCALA: 1/25


08 PORTA P8
ESCALA: 1/25

09 PORTA P9
ESCALA: 1/25


10 PORTA P10
ESCALA: 1/25

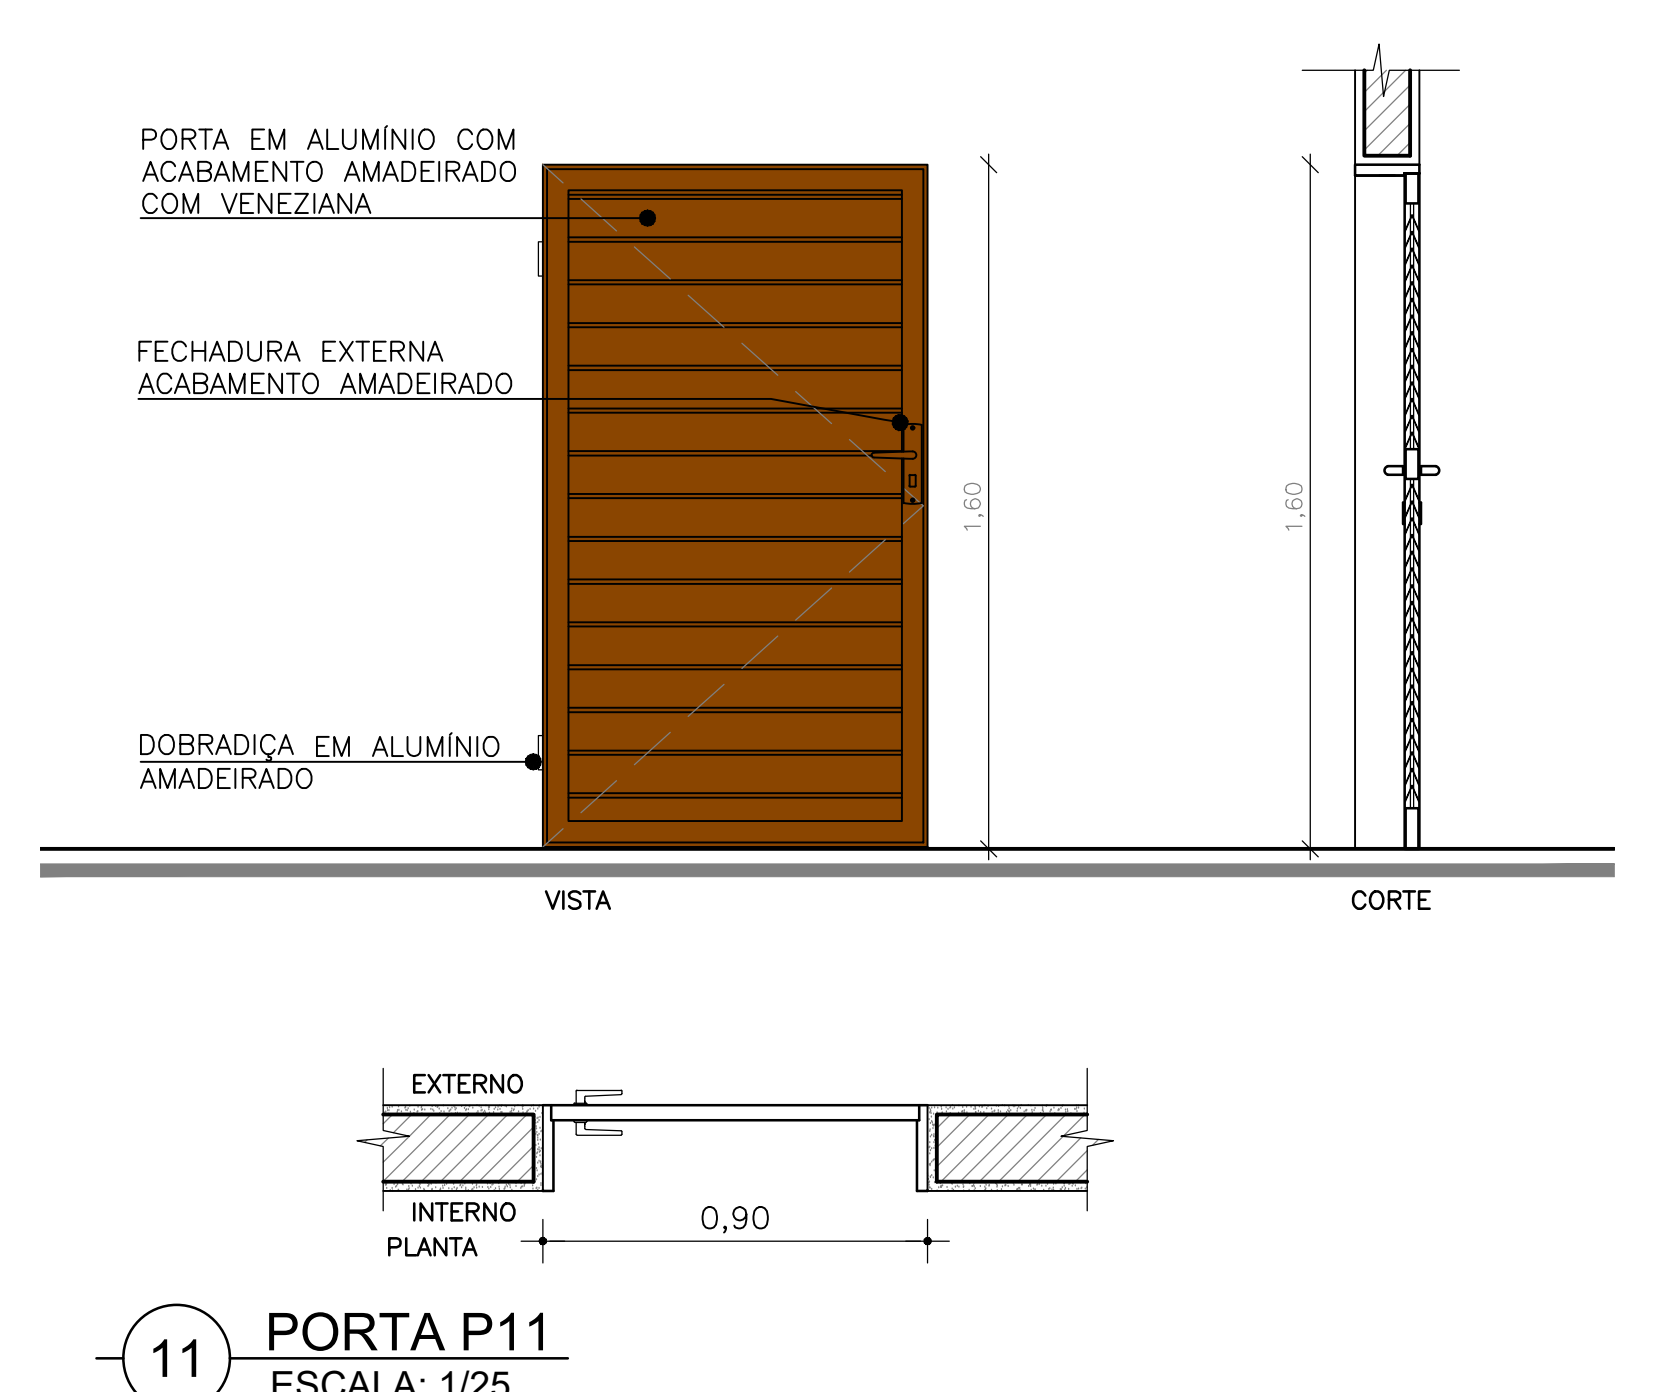


11 PORTA P11
ESCALA: 1/25

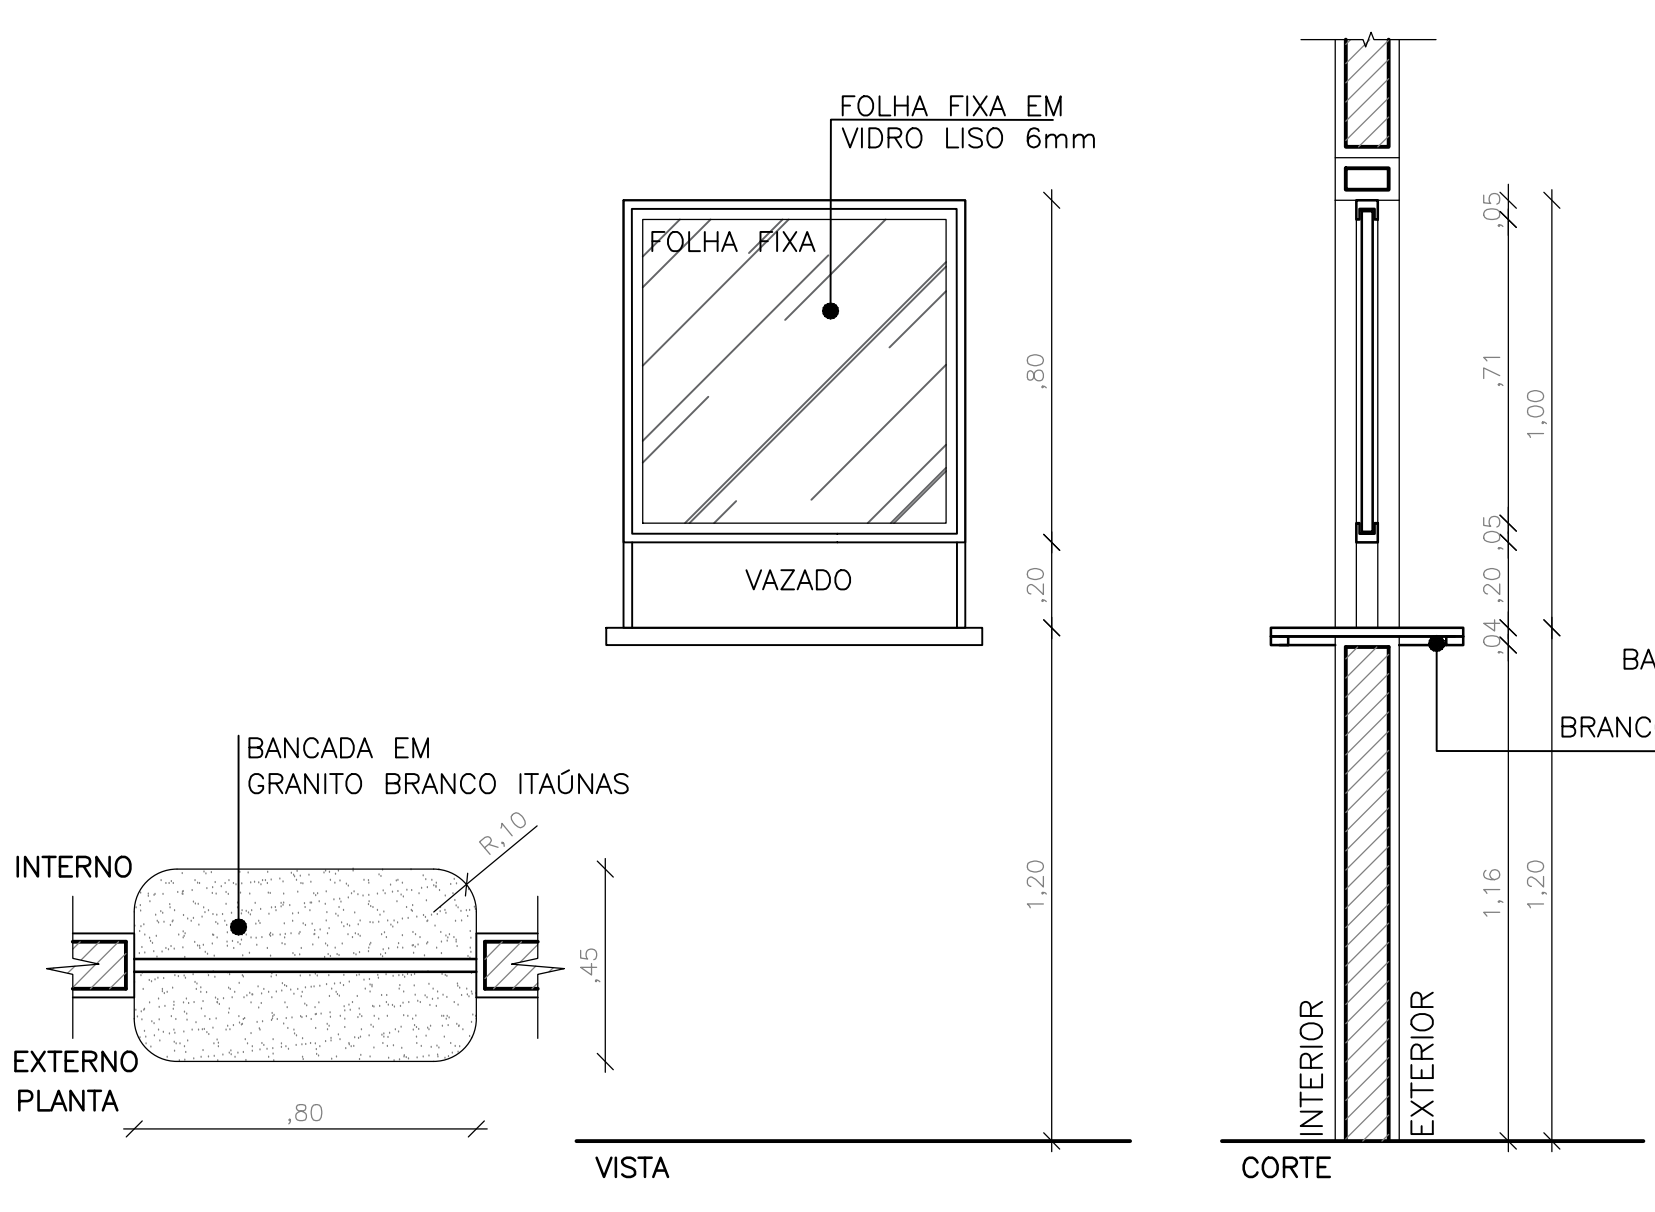



12 VISOR V1
ESCALA: 1/25

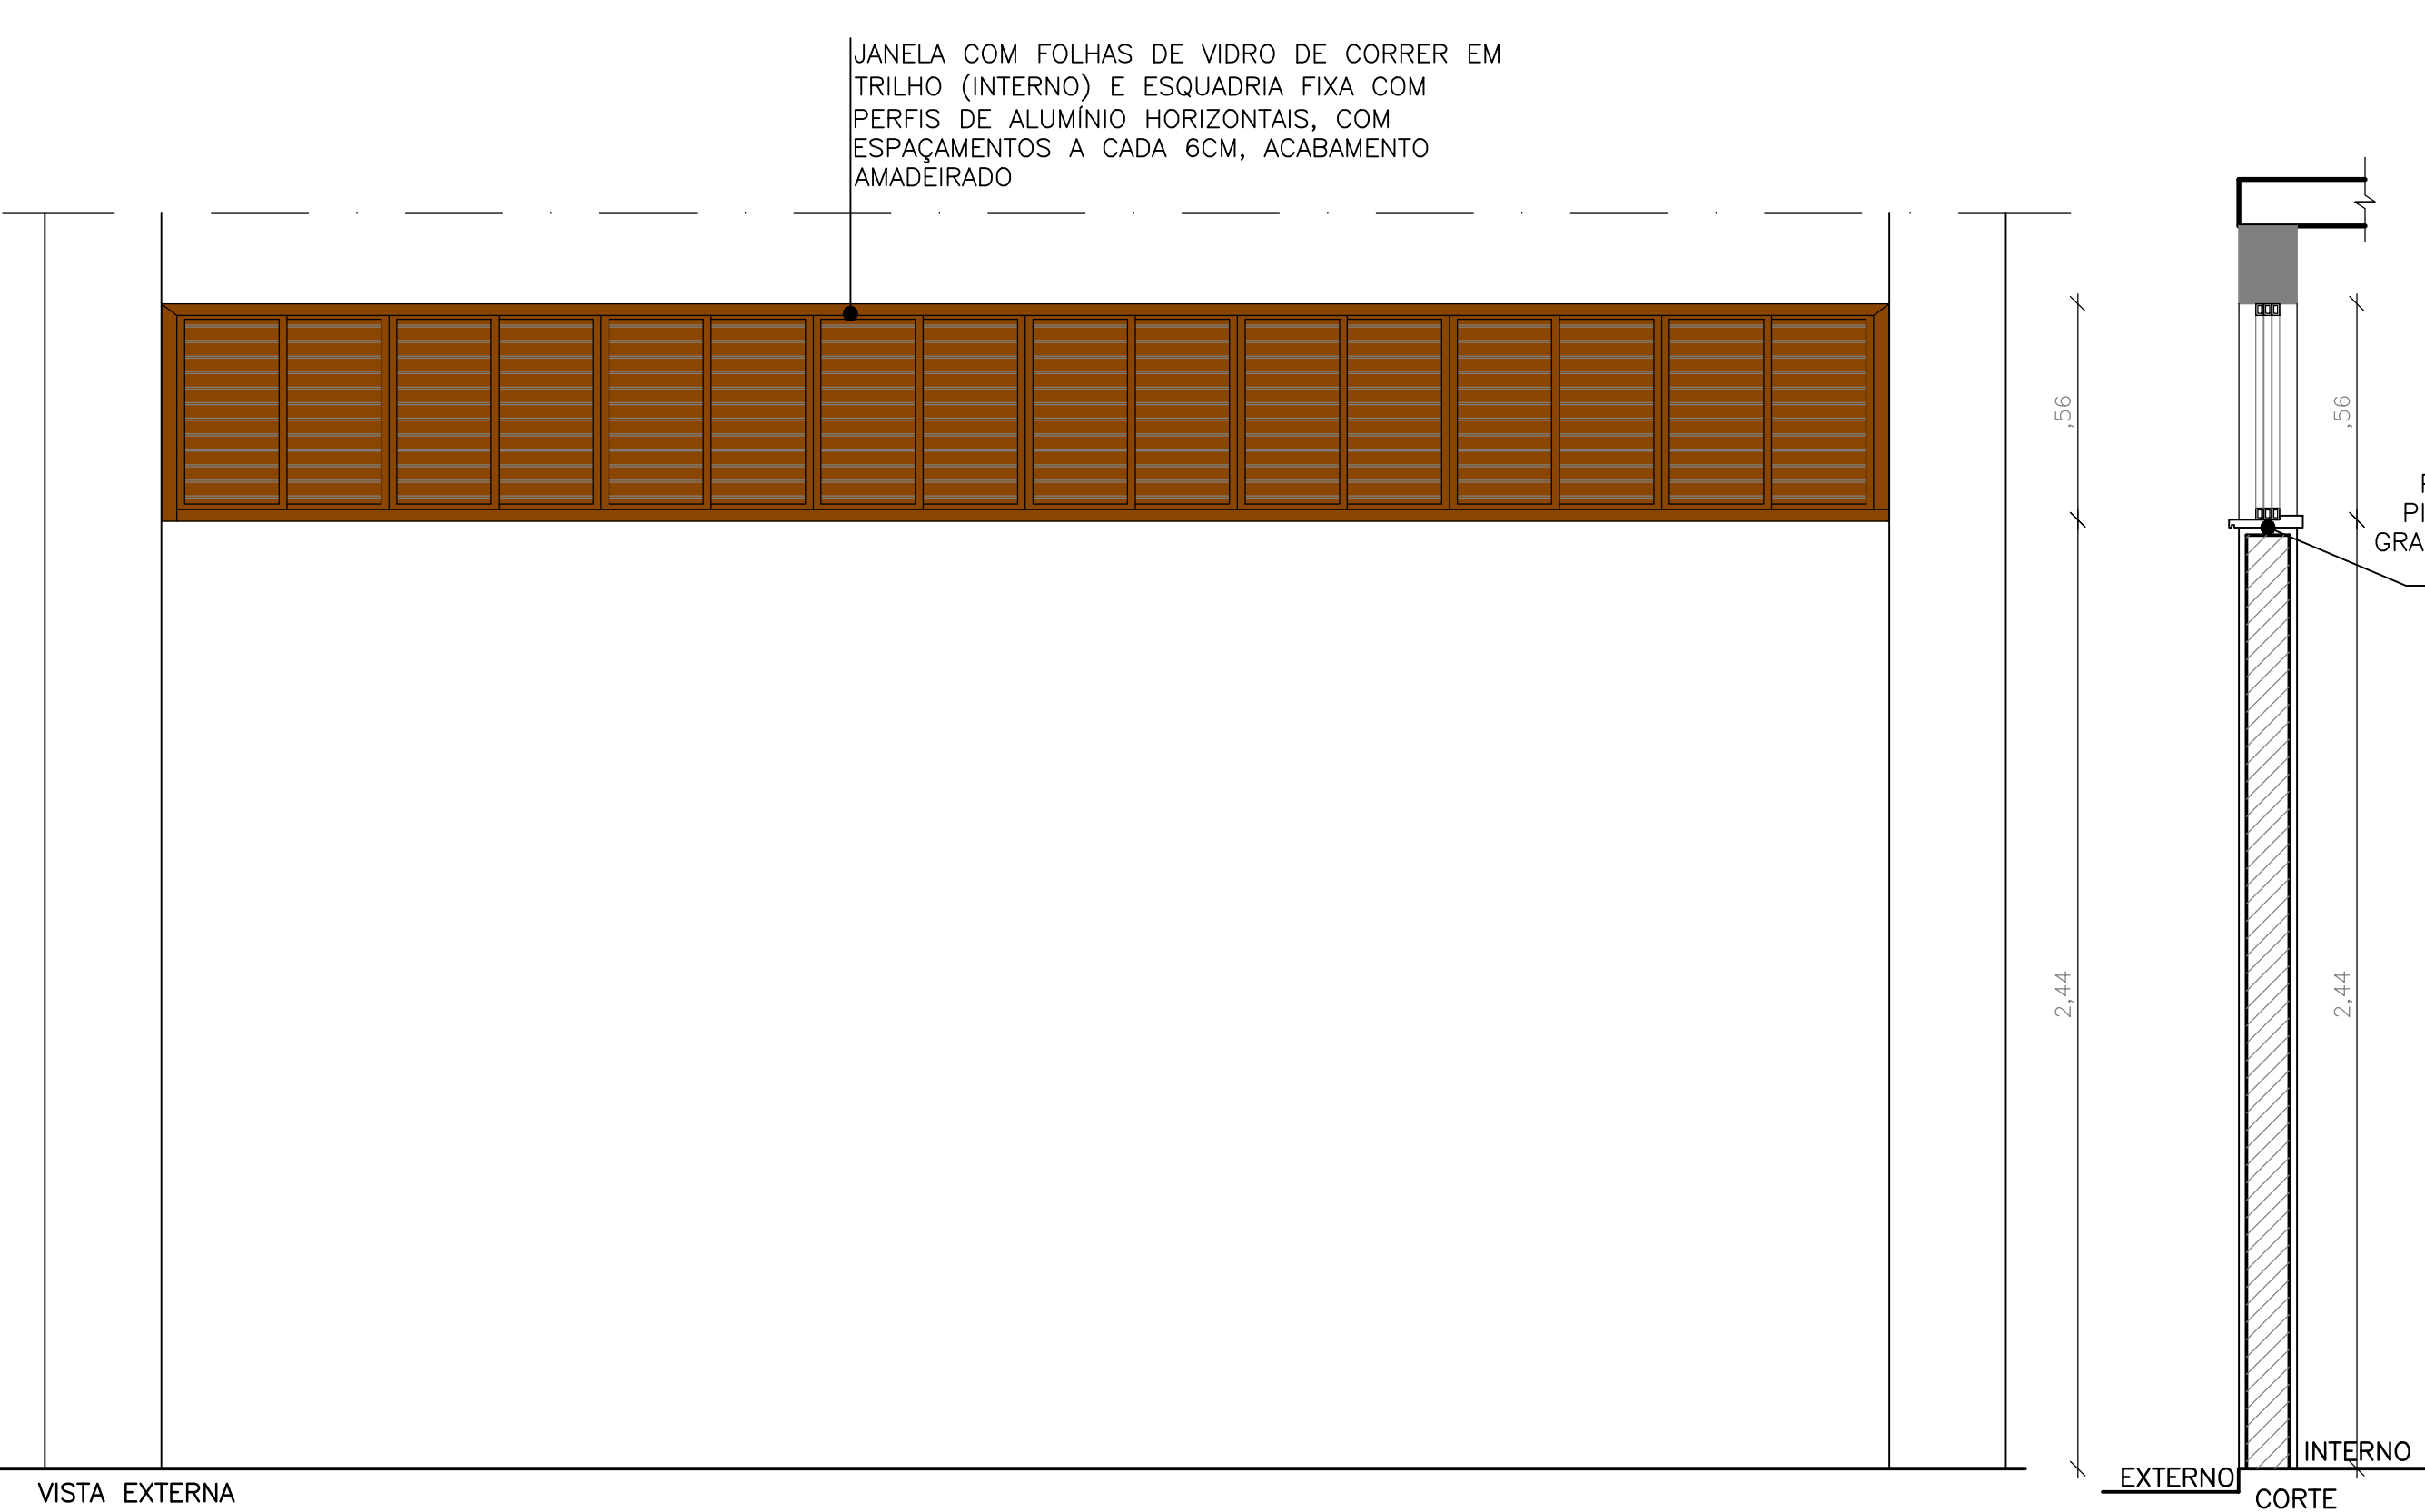


13 JANELA J1
ESCALA: 1/25

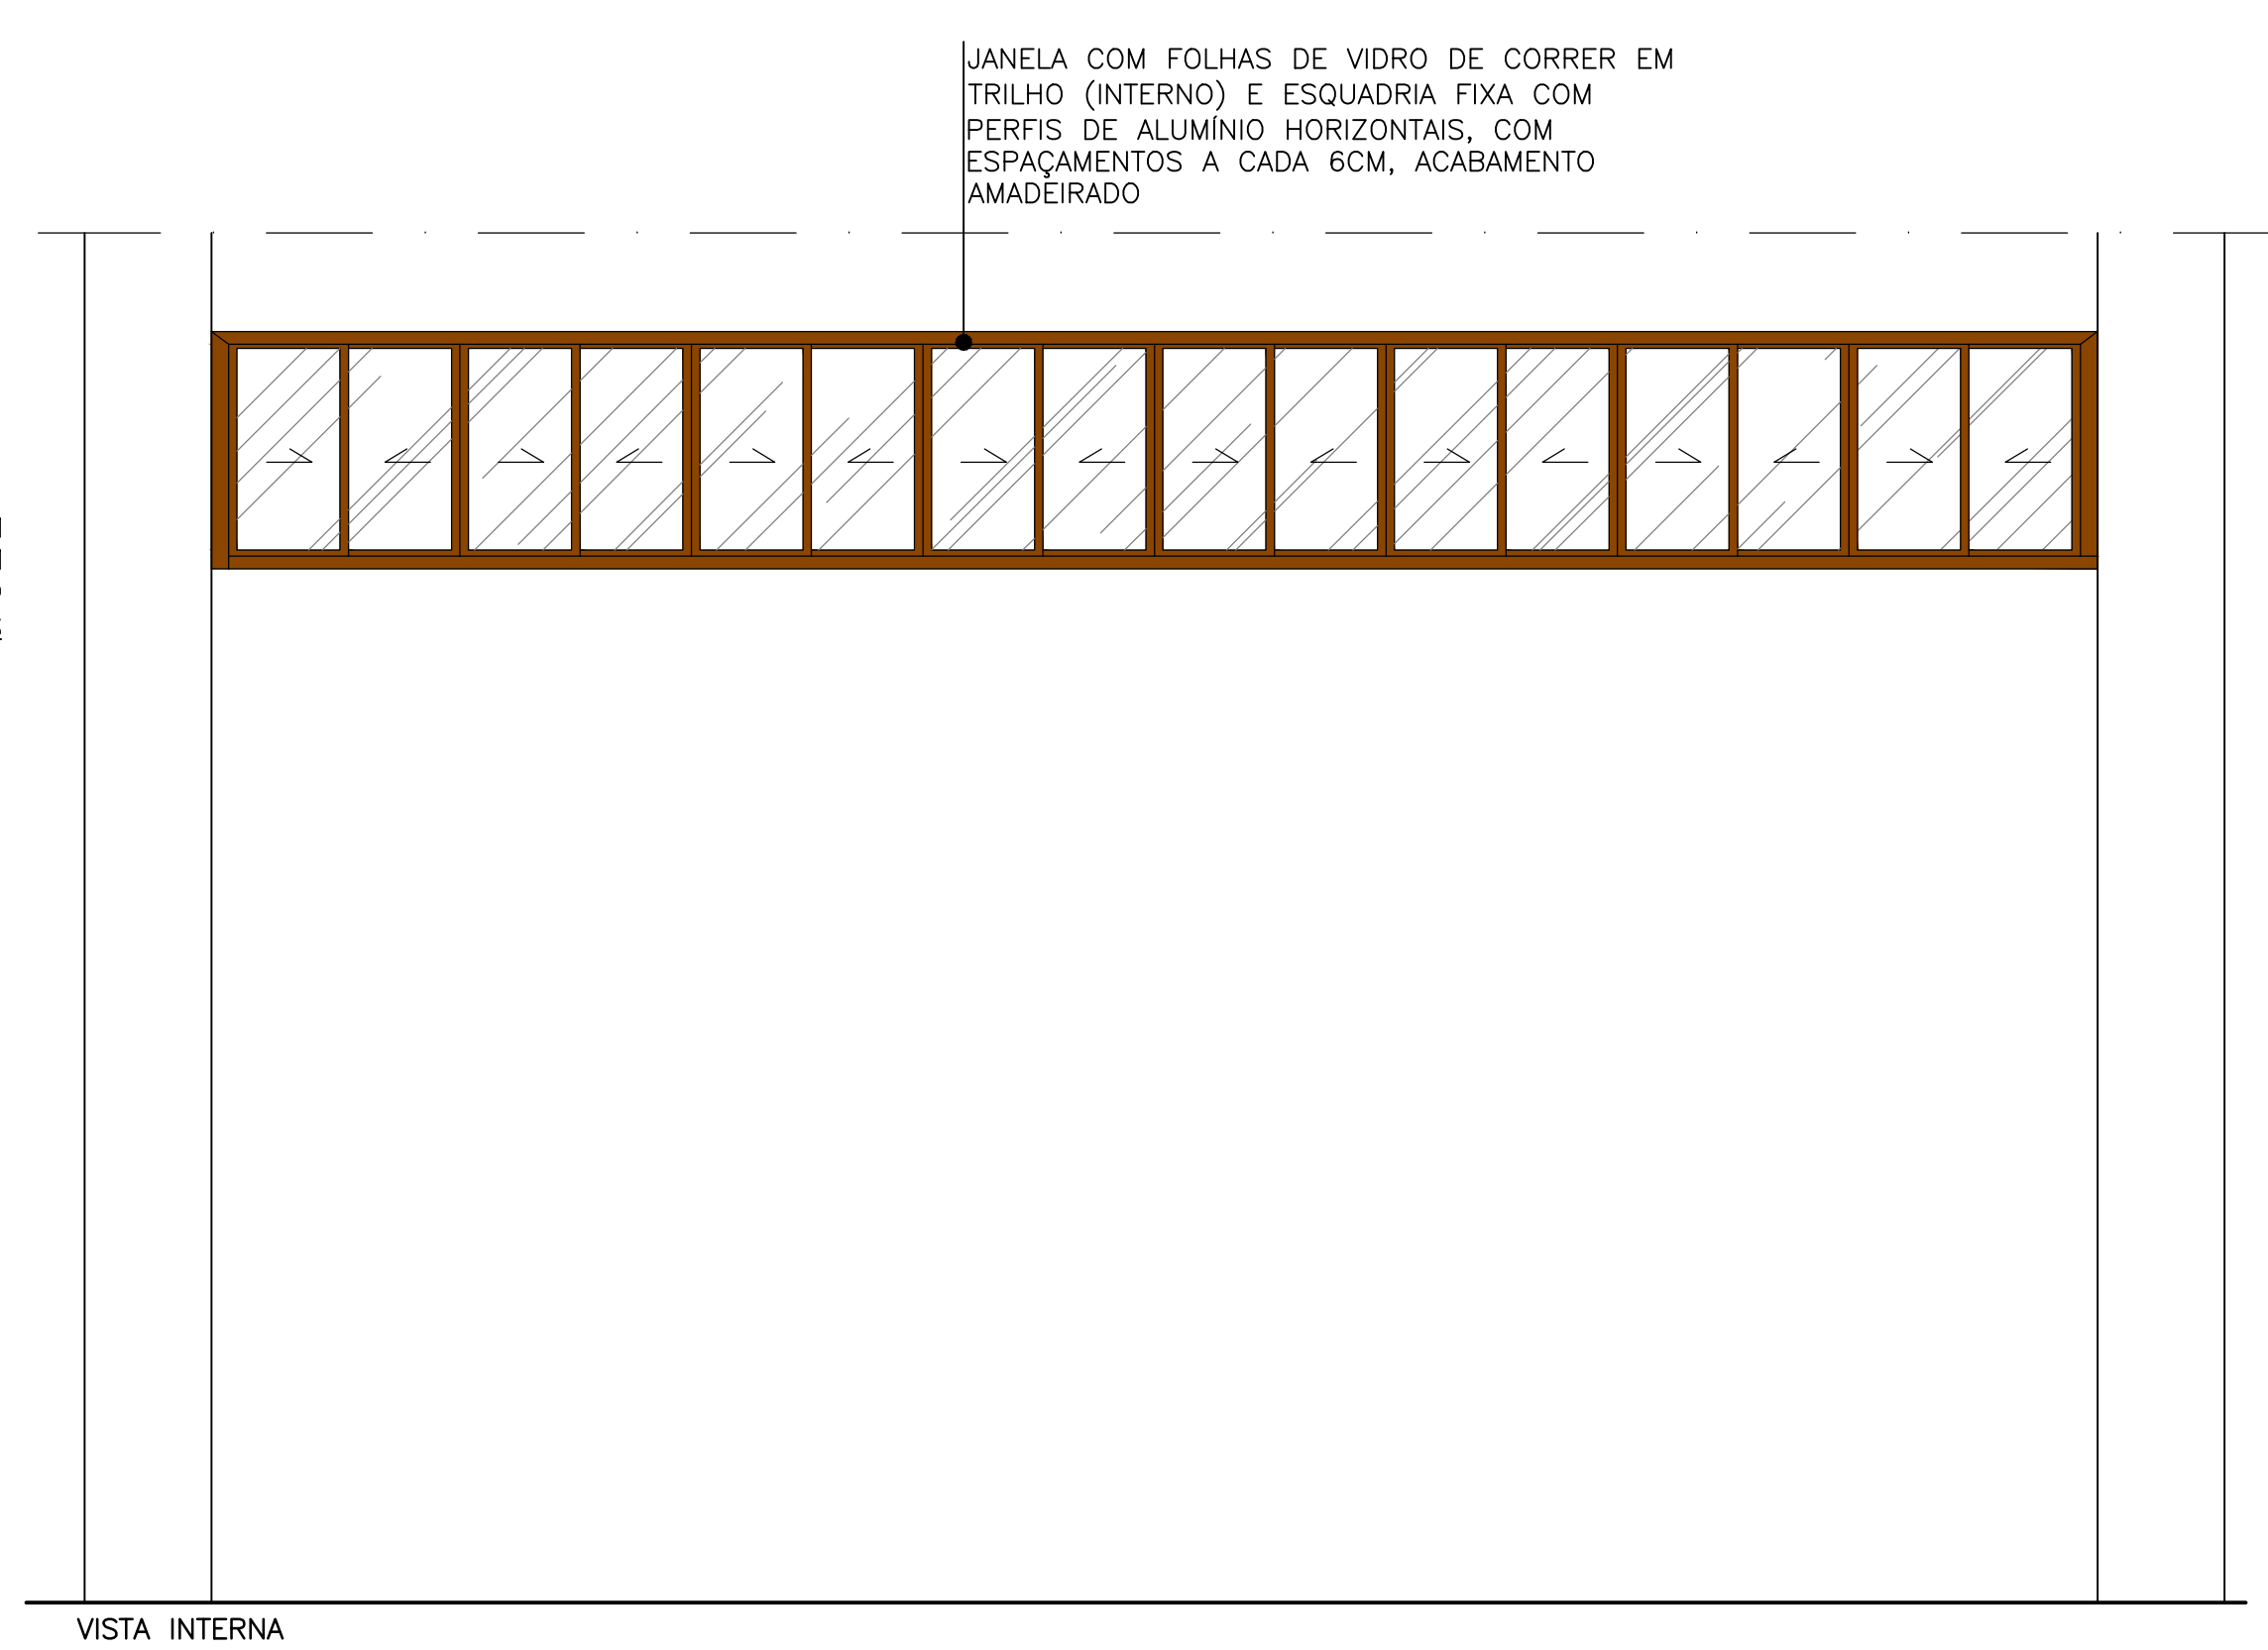


14 JANELA J2
ESCALA: 1/25

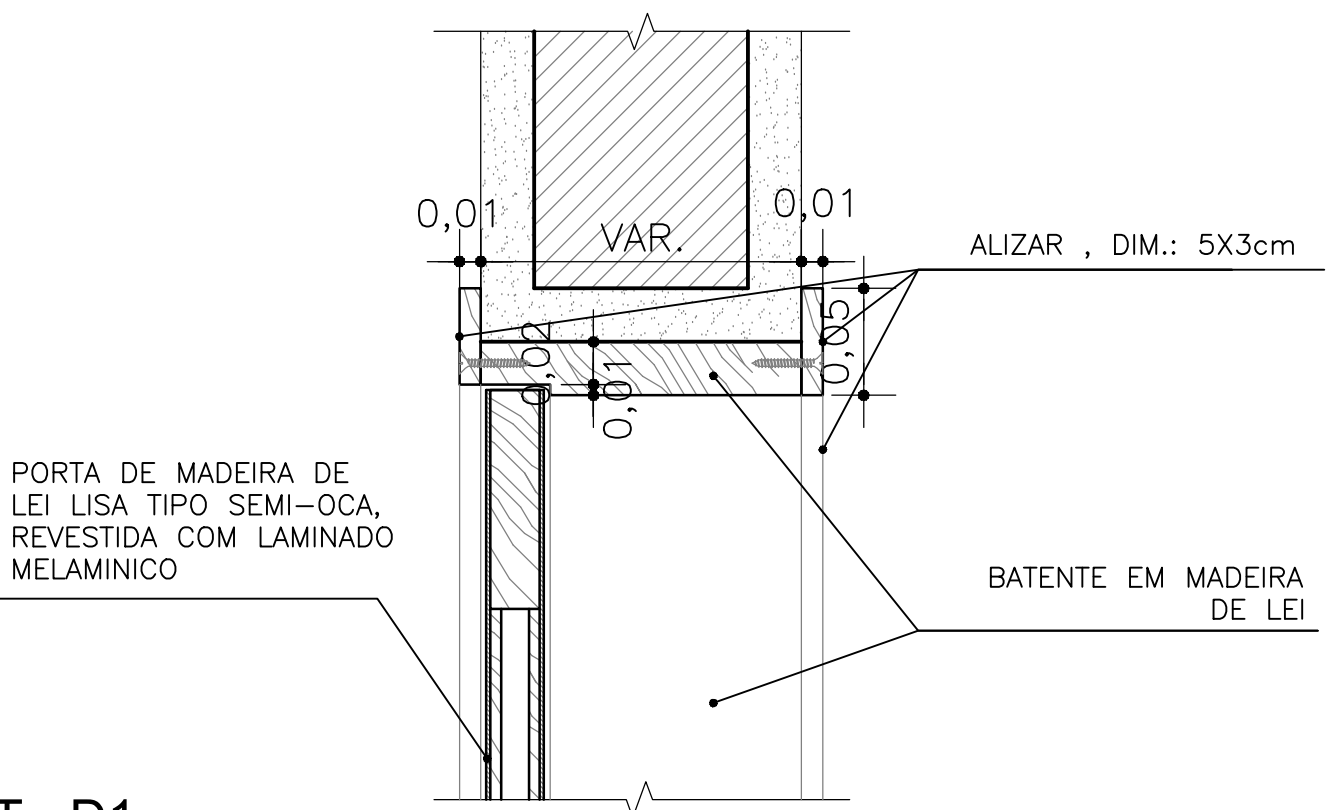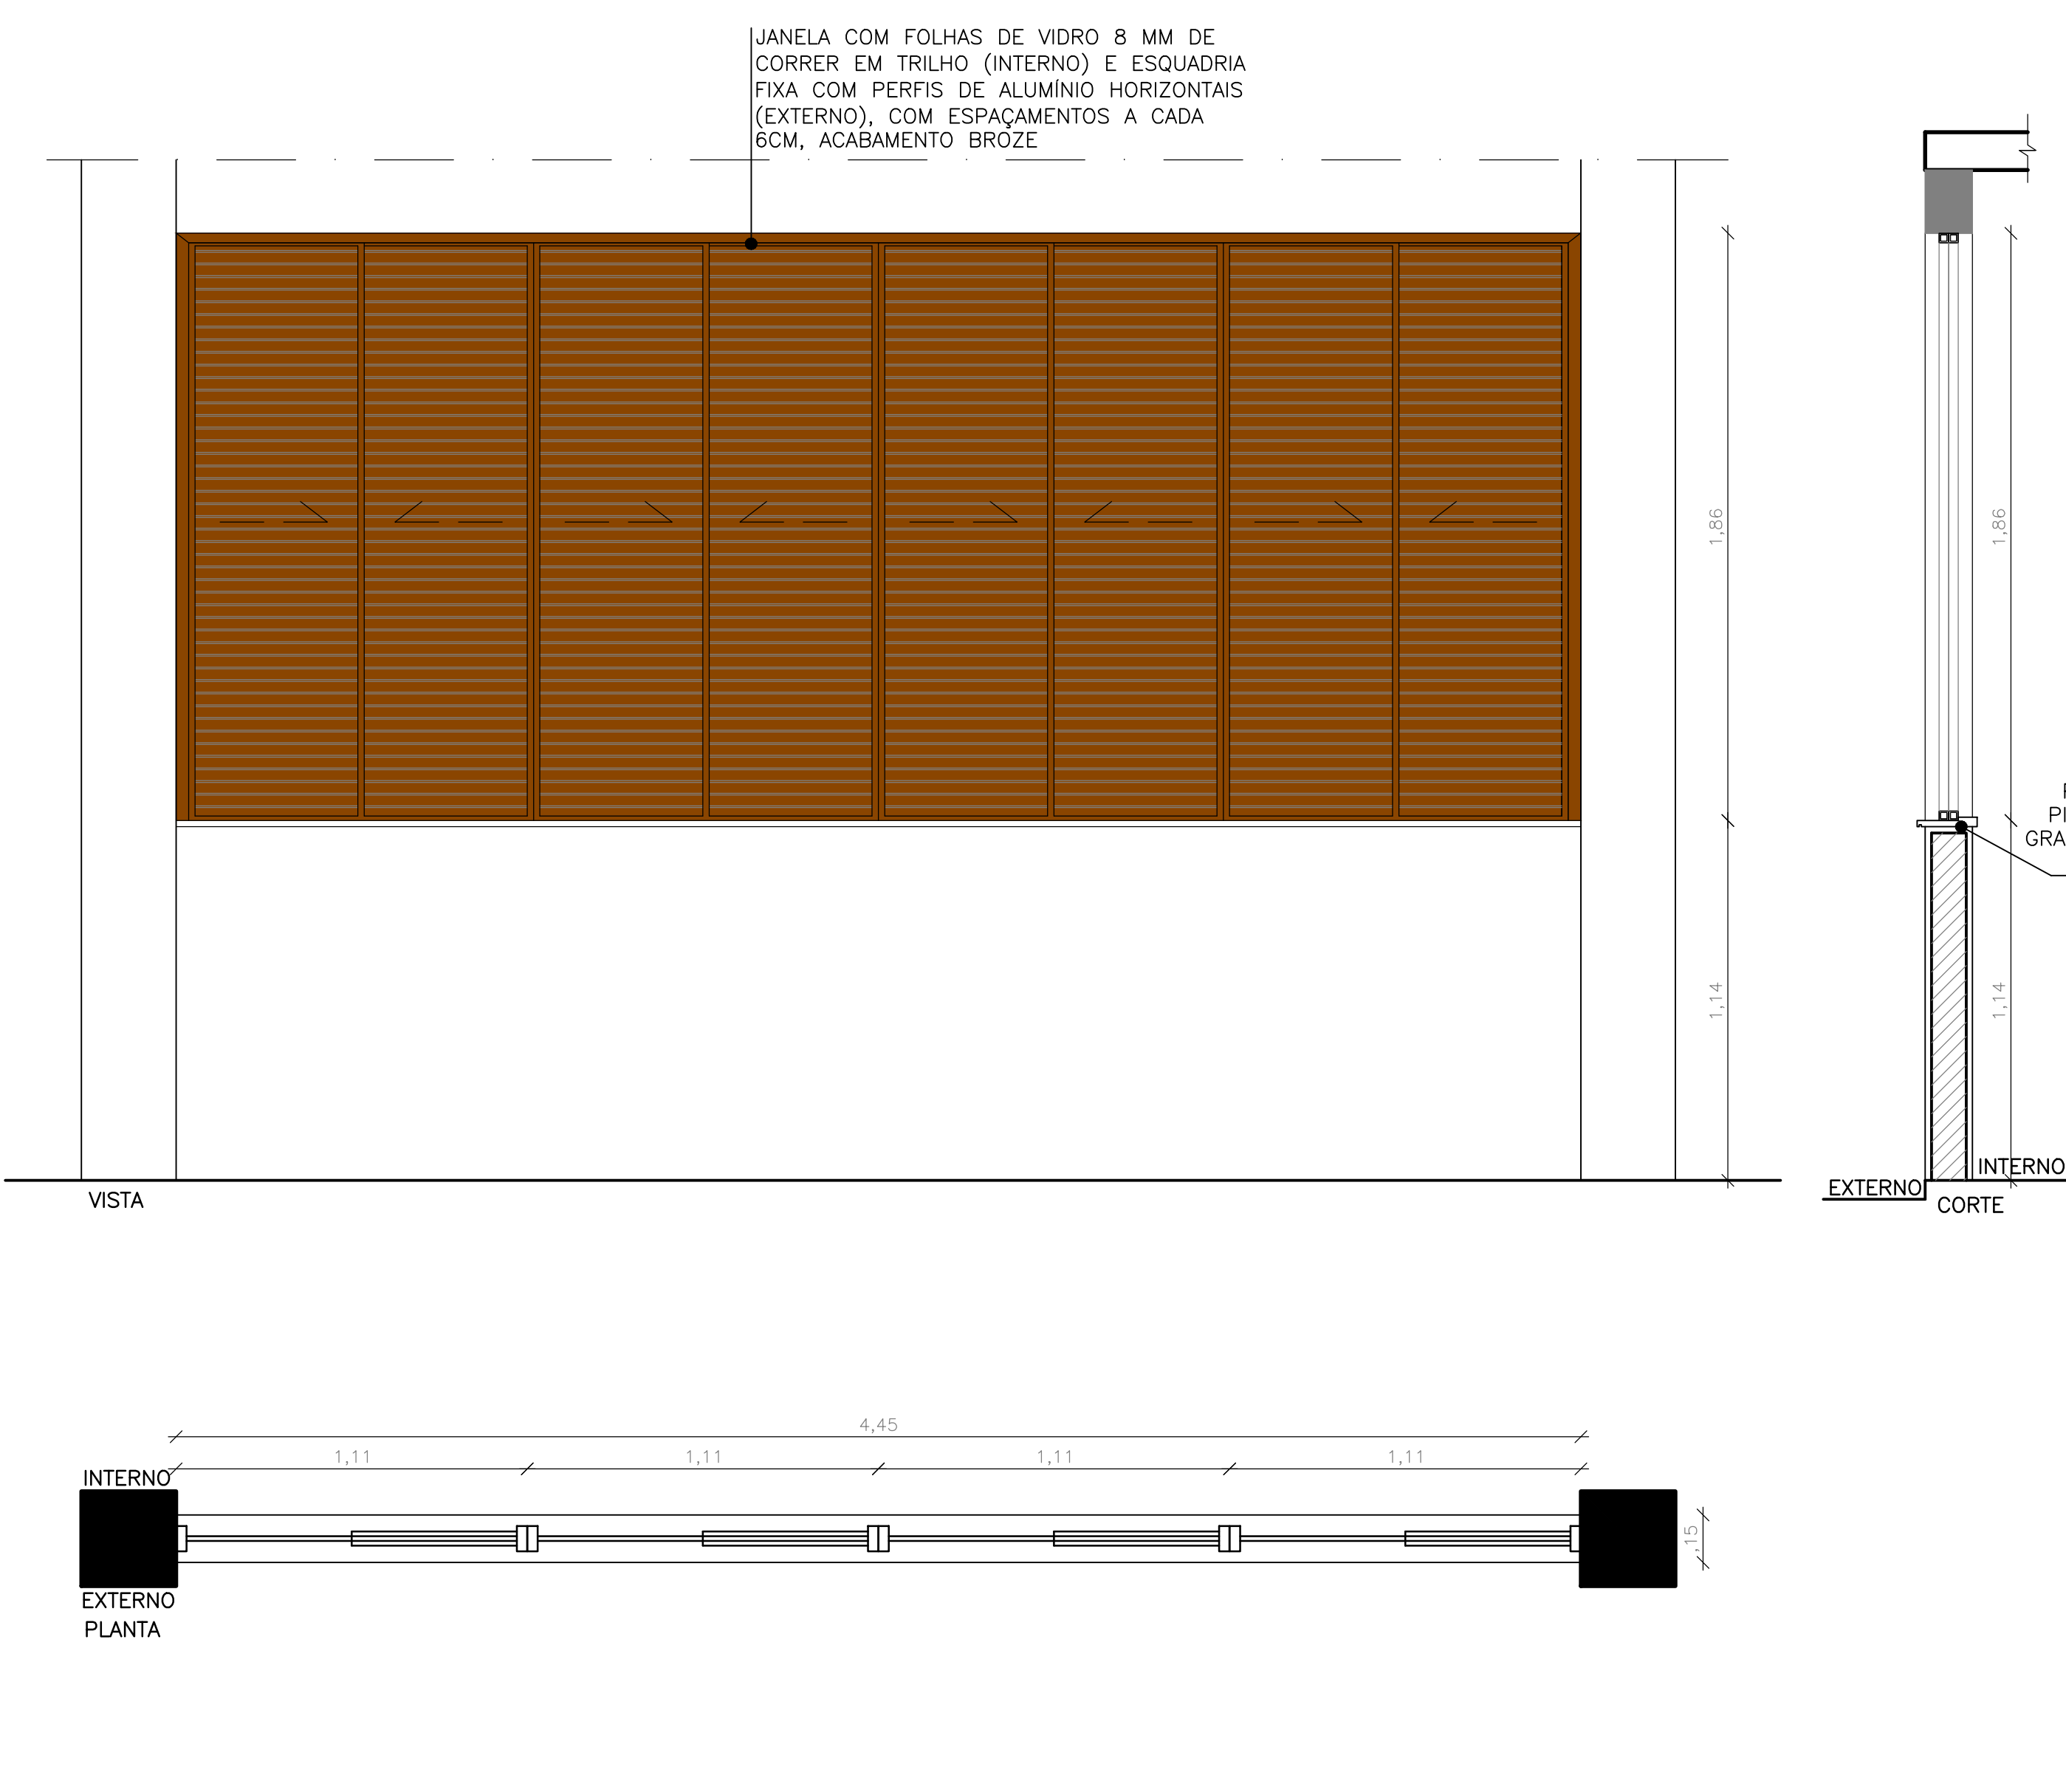

15 DET - D1
ESCALA: 1/5

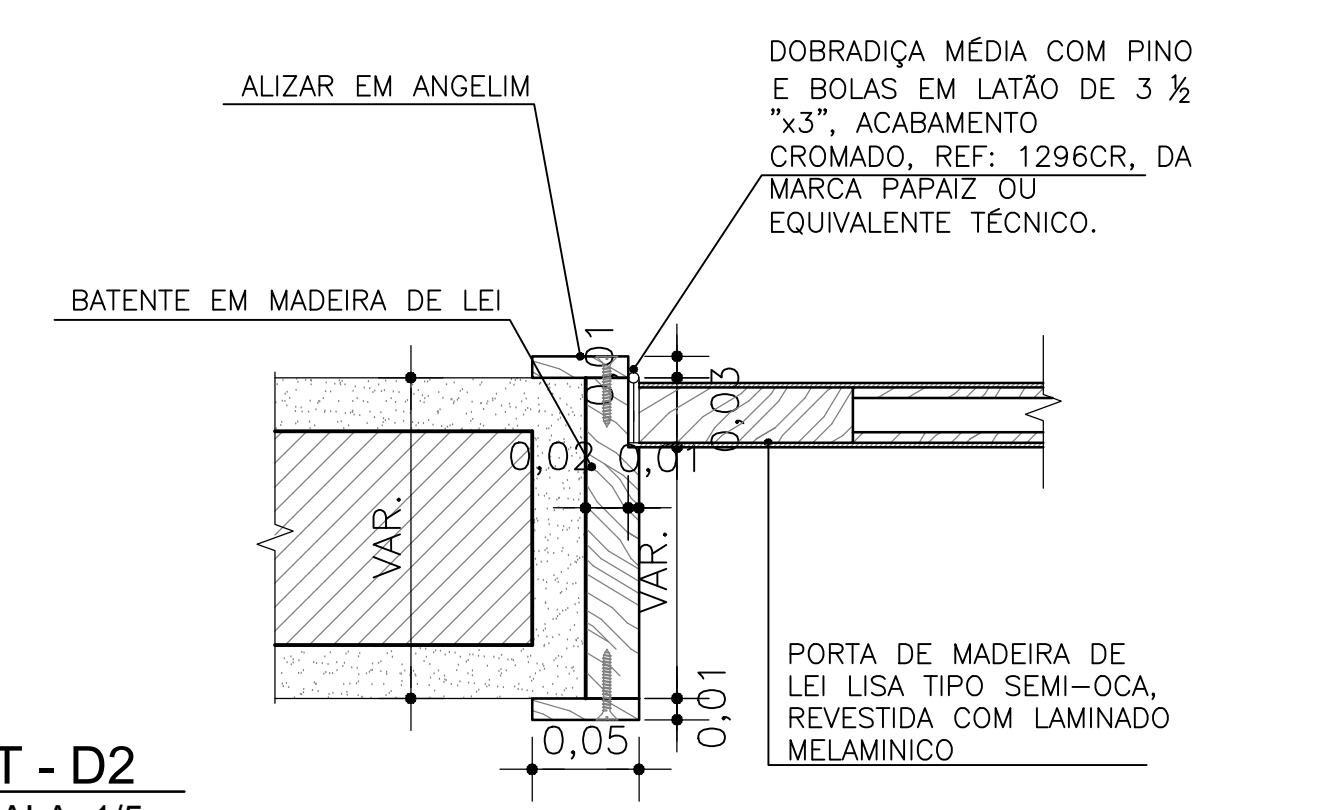

16 DET - D2
ESCALA: 1/5

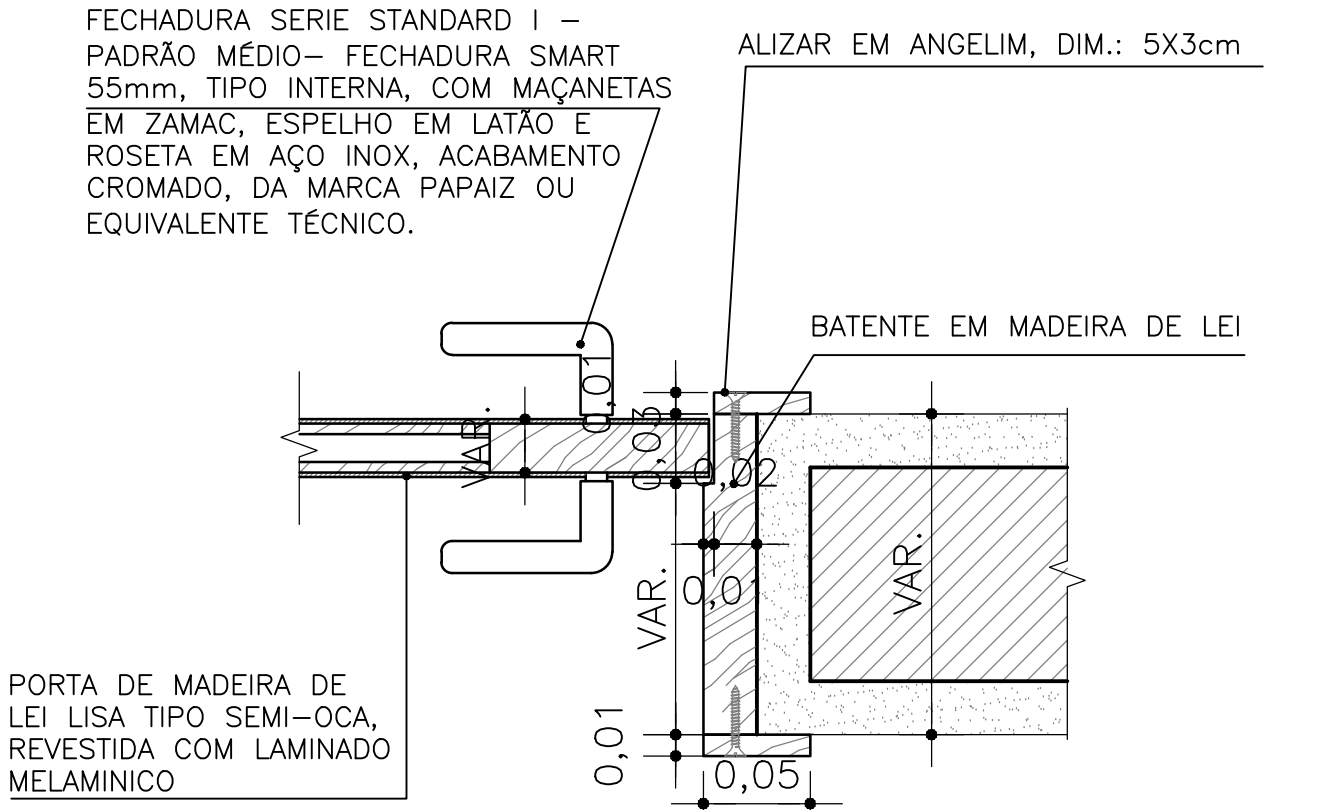

17 DET - D3
ESCALA: 1/5

NOTA

ASSINATURA RESPONSÁVEL LEGAL

ASSINATURAS PROJETO - RESPONSÁVEL TÉCNICO

REVISADO

ASSINATURA APROVAÇÃO

PROJETO

CONSTRUÇÃO DA UBS INDÍGENA TIPO II

DETALHES - ESQUADRIAS

ESCALA: 1/25

DATA: 10/05/2025

GOVERNO DO ESTADO DA BAHIA

SECRETARIA DA SAÚDE

SECRETARIA DE SAÚDE INDÍGENA

UNIDADE BÁSICA DE SAÚDE INDÍGENA TIPO II

PROJETO

CONSTRUÇÃO DA UBS INDÍGENA TIPO II

DETALHES - ESQUADRIAS

ESCALA: 1/25

DATA: 10/05/2025

FOLHA: 15/17