


E = 304487.96
S = 8424237.73 24L
UTM

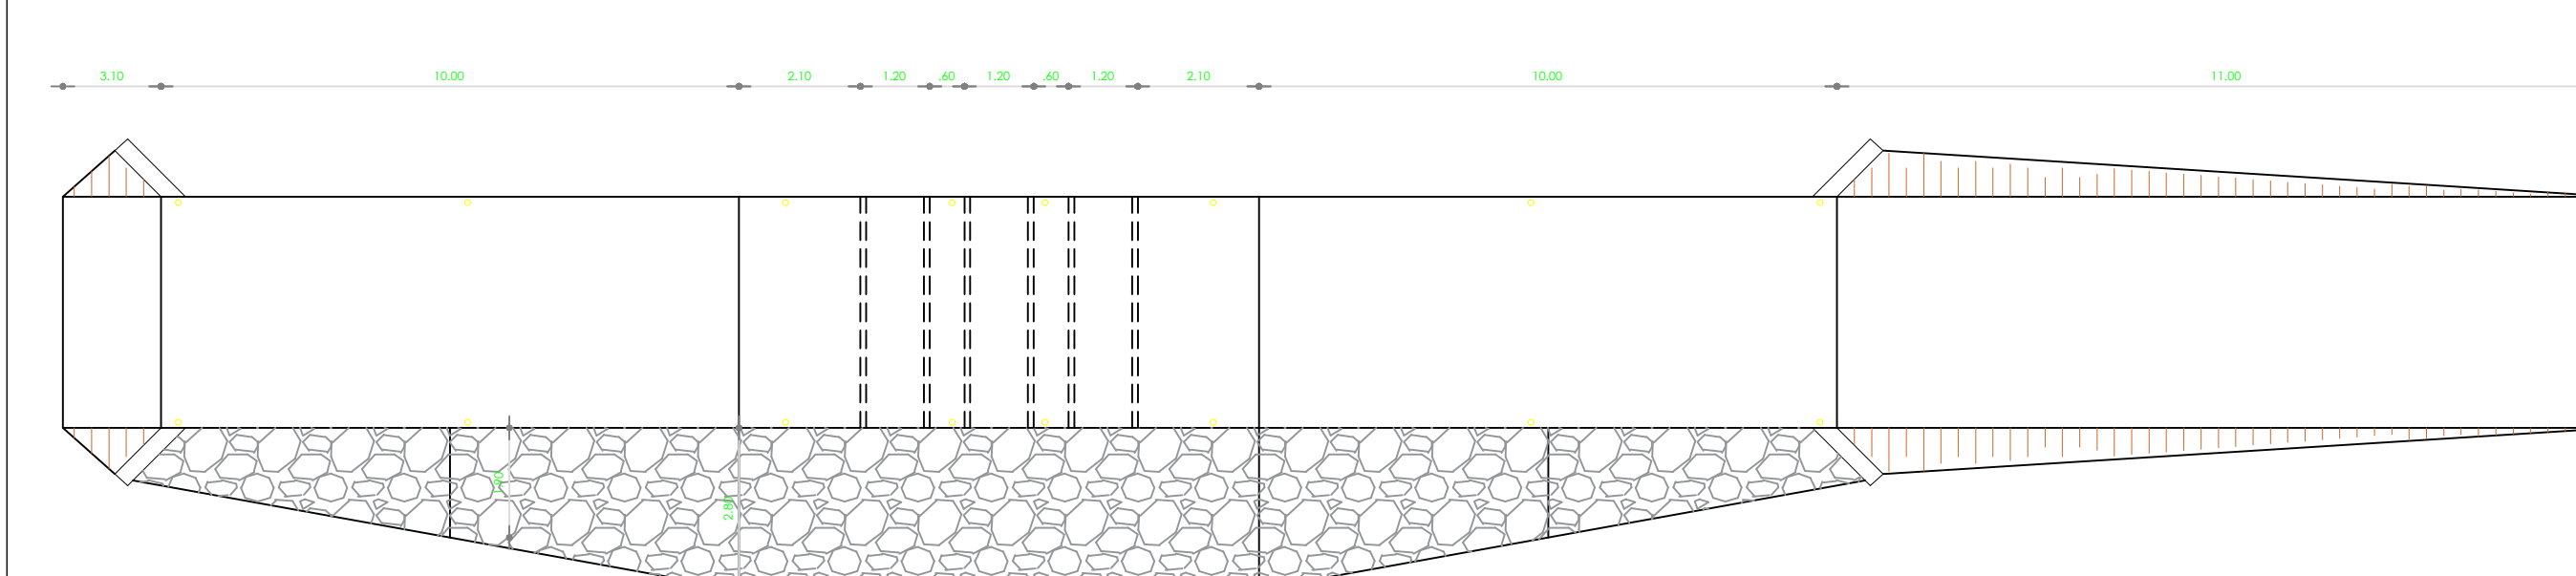

LOCAÇÃO: 182,00 m²
ÁREA DE LIMPEZA: 991,00 m²