


NO DOB. EPRINTO	11.14.15
PROJECCION	PROJECCION
NOME VULGAR	GIRAFAS
AREA	805,00 m ²
	1.200,00 m ²
	1.705,00 m ²
AREA DE EXPOSICAO	
	805,00 m ²
	1.000,00 m ²
	1.705,00 m ²

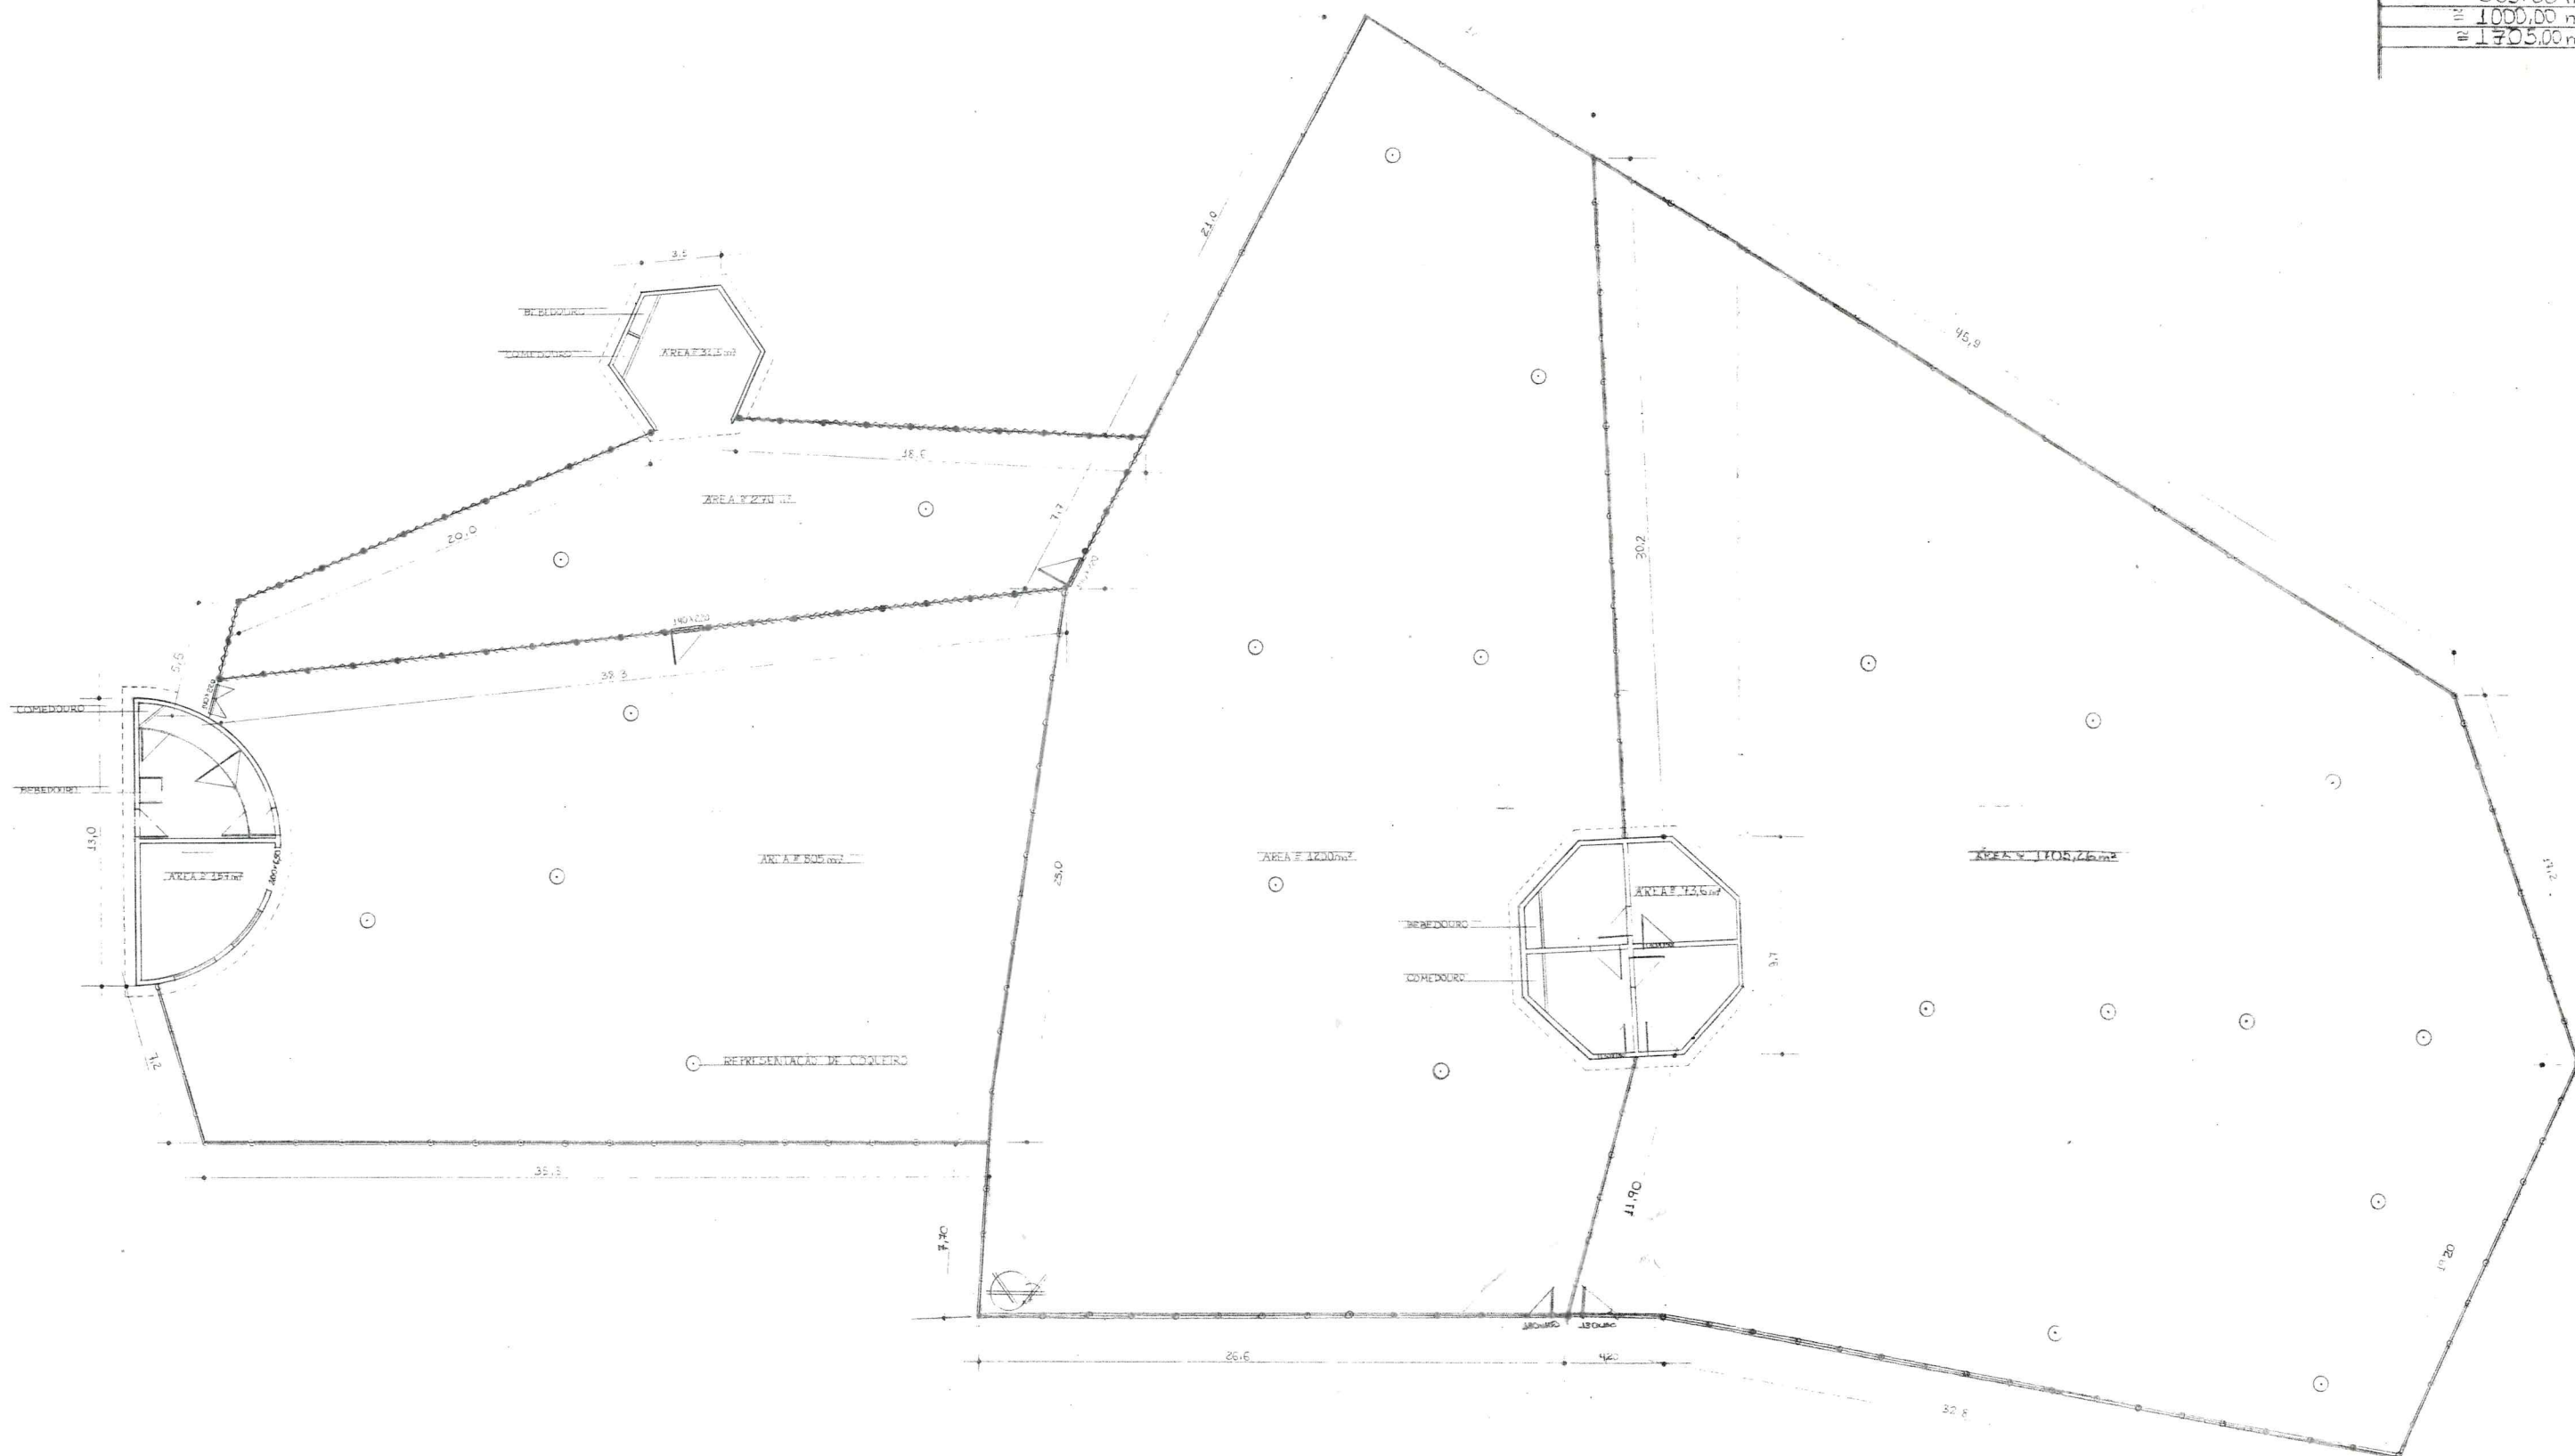

ZOO SALVADOR
PROJETO PLANTARIXA
DATA 11/7/2010
ESCALA