
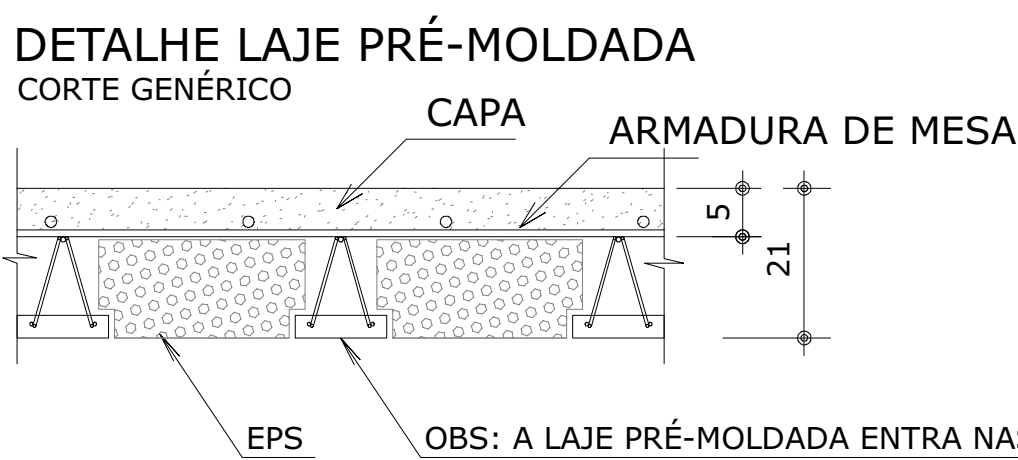


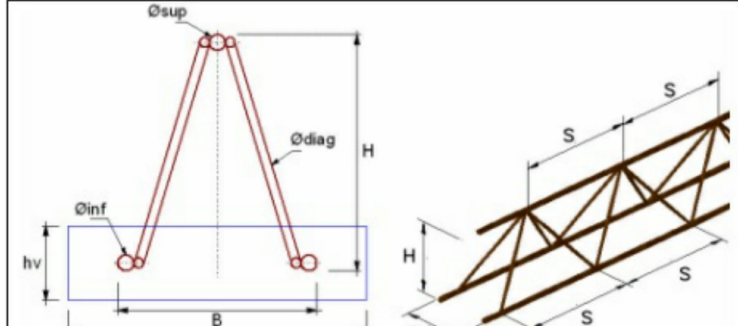













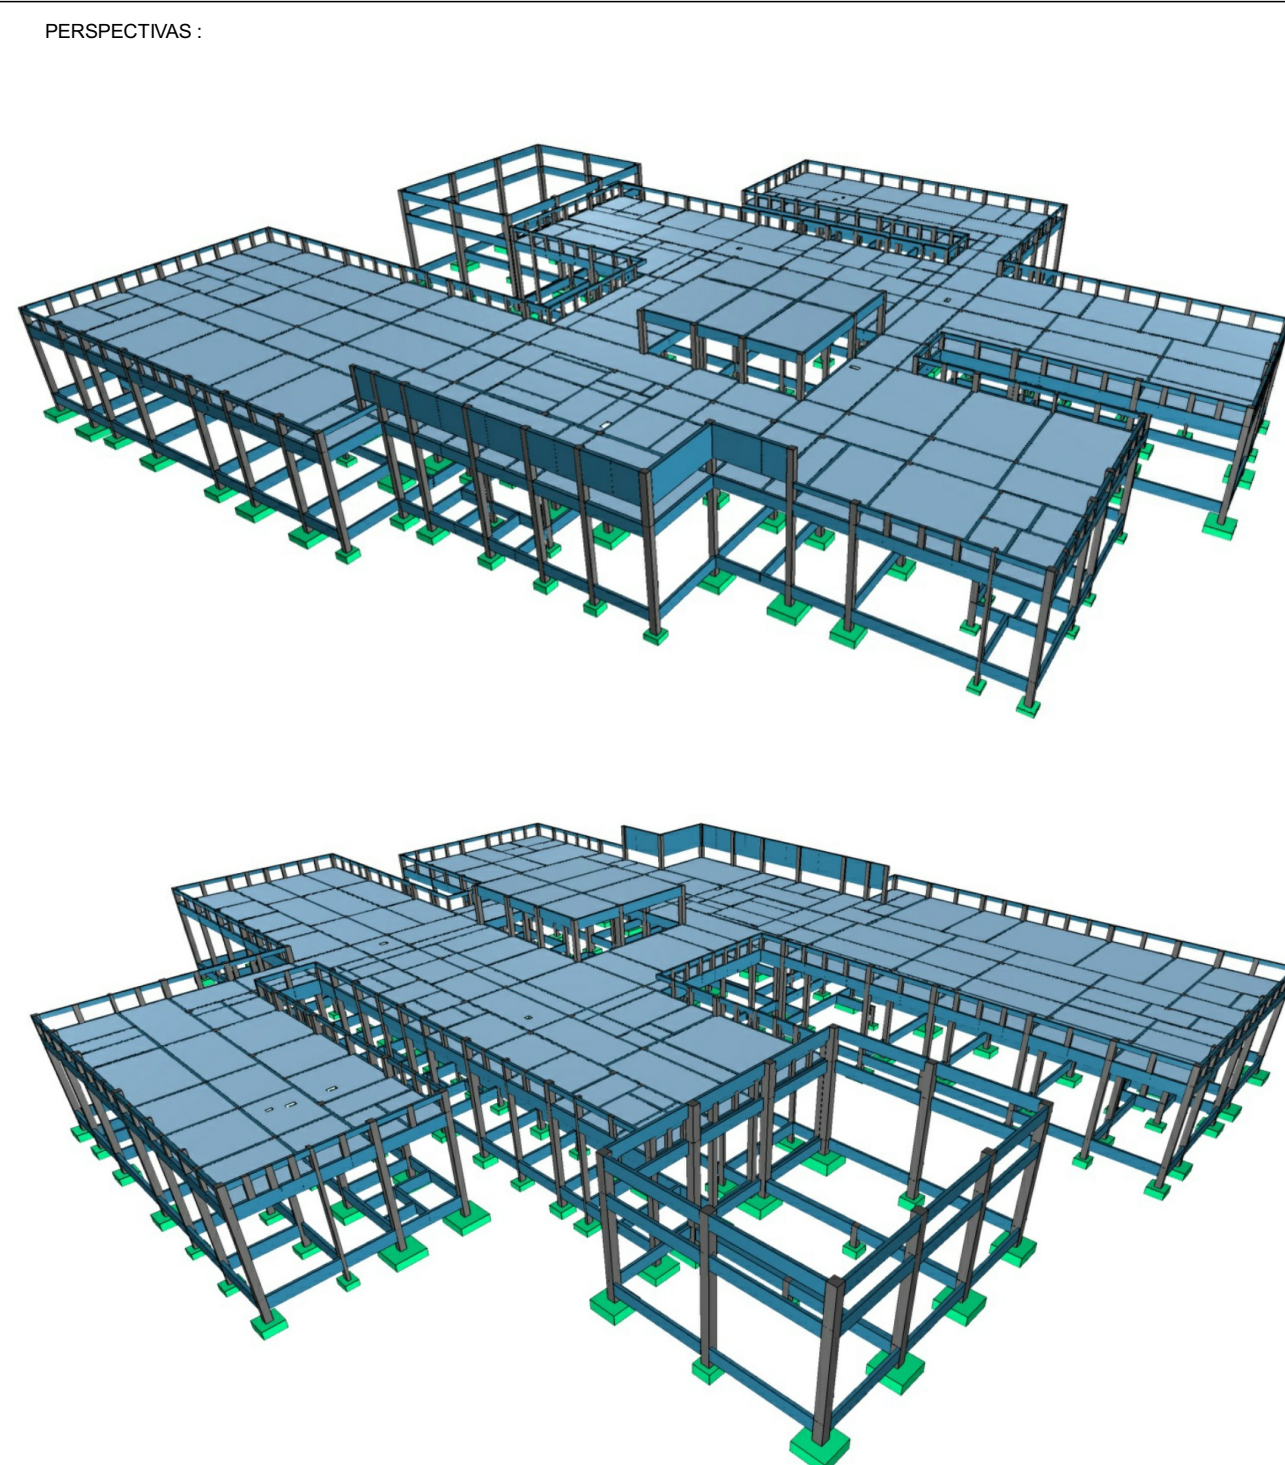

DETALHES ORIENTATIVOS :

- [illegible]

OBSERVAÇÕES:		
ELEMENTO	SEM CONTATO COM O SOLO	EM CONTATO COM O SOLO
VIGAS	2,5 CM	2,5 CM
LÁMINAS ESCADAS	2,0 CM	2,5 CM
PLACAS	2,0 CM	4,0 CM
SAPATAS	-	4,0 CM
BLOCOS	-	4,0 CM
TUBULÕES	-	-
RESERVAÇÃO: ONDAS PISCINAS	3,0 CM	3,0 CM

- FUNDAÇÃO (1):
1. FUNDAÇÃO E PILARES DE ARRANQUE DEVERÃO SER CALCULADOS DE ACORDO COM O LOCAL DE IMPLANTAÇÃO E RELATÓRIOS DE SONDAGEM

- DESCRIÇÃO:
1. FACES LATERAIS: 3 DIAS APÓS A CONCRETAGEM.
 2. FACES INFERIORES, DEIXANDO PONTALETES DE ESCORAMENTO: 14 DIAS APÓS A CONCRETAGEM.
 3. FACES INFERIORES SEM PONTALETES DE ESCORAMENTO: 28 DIAS APÓS A CONCRETAGEM.
 4. NOS BALANÇOS, A RETRADA DAS ESCORAS DEVERÁ SER REALIZADA DA PONTA PARA O APOIO.
 5. É DE RESPONSABILIDADE DA CONSTRUTORA O PROJETO DE ESCORAMENTO E CIMENTAMENTO.

[illegible]