

Pilar										Fundação										Risco	
Nome	Seção	X (cm)	Y (cm)	Carga Máx. (t)	Carga Mín. (t)	Mx Máximo (kgf.m)	Mx Mínimo (kgf.m)	My Máximo (kgf.m)	My Mínimo (kgf.m)	Fx Máximo (t)	Fx Mínimo (t)	Fy Máximo (t)	Fy Mínimo (t)	Lado B (cm)	Lado H (cm)	Nº H/L	n	Estaca	ca (cm)	Barras tub. (cm)	




LOCALIZAÇÃO DAS ESTACAS													
Bloco	Nome	Tipo	Coordenada X (cm)	Coordenada Y (cm)	Carga máx. (t)	Carga mín. (t)	Momento máx. (kgf.m)	Momento mín. (kgf.m)	Força horiz. máx. (t)	Força horiz. mín. (t)	CA (cm)	E	F

Localização no eixo X		Localização no eixo Y	
Coordenada (cm)	Nome	Coordenada (cm)	Nome

BPA1-BPA2-BPA3-BPA4-BPA7
BPA9-BPA10-BPA11-BPA12
BPA13-BPA14-BPA15-BPA16
BPA17-BPA18-BPA19-BPA20
BPA21-BPA22-BPA23-BPA24-BPA25
BPA26-BPA27-BPA28-BPA29-BPA30

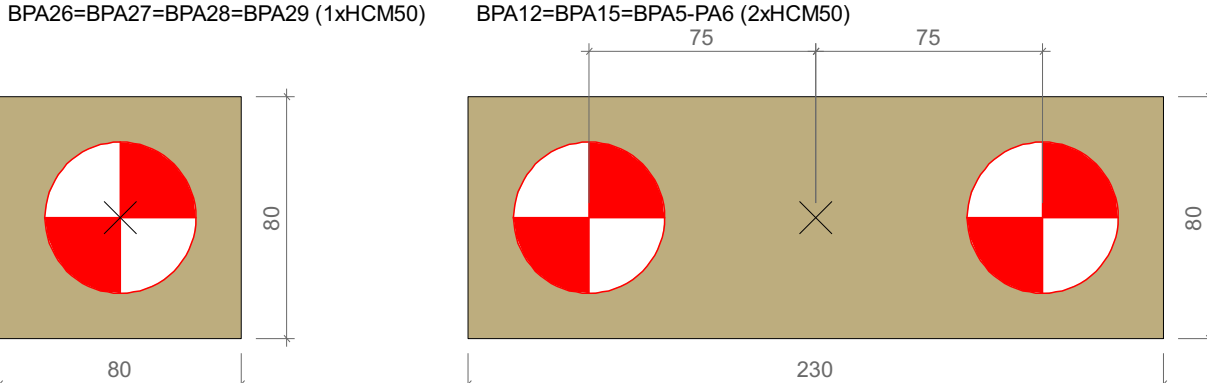

LEGENDA DOS BLOCOS
Escala 1:25

DET. DE ARM. DA ESTACA HÉLICE CONTÍNUA MONITORADA Ø50CM

