


[illegible]

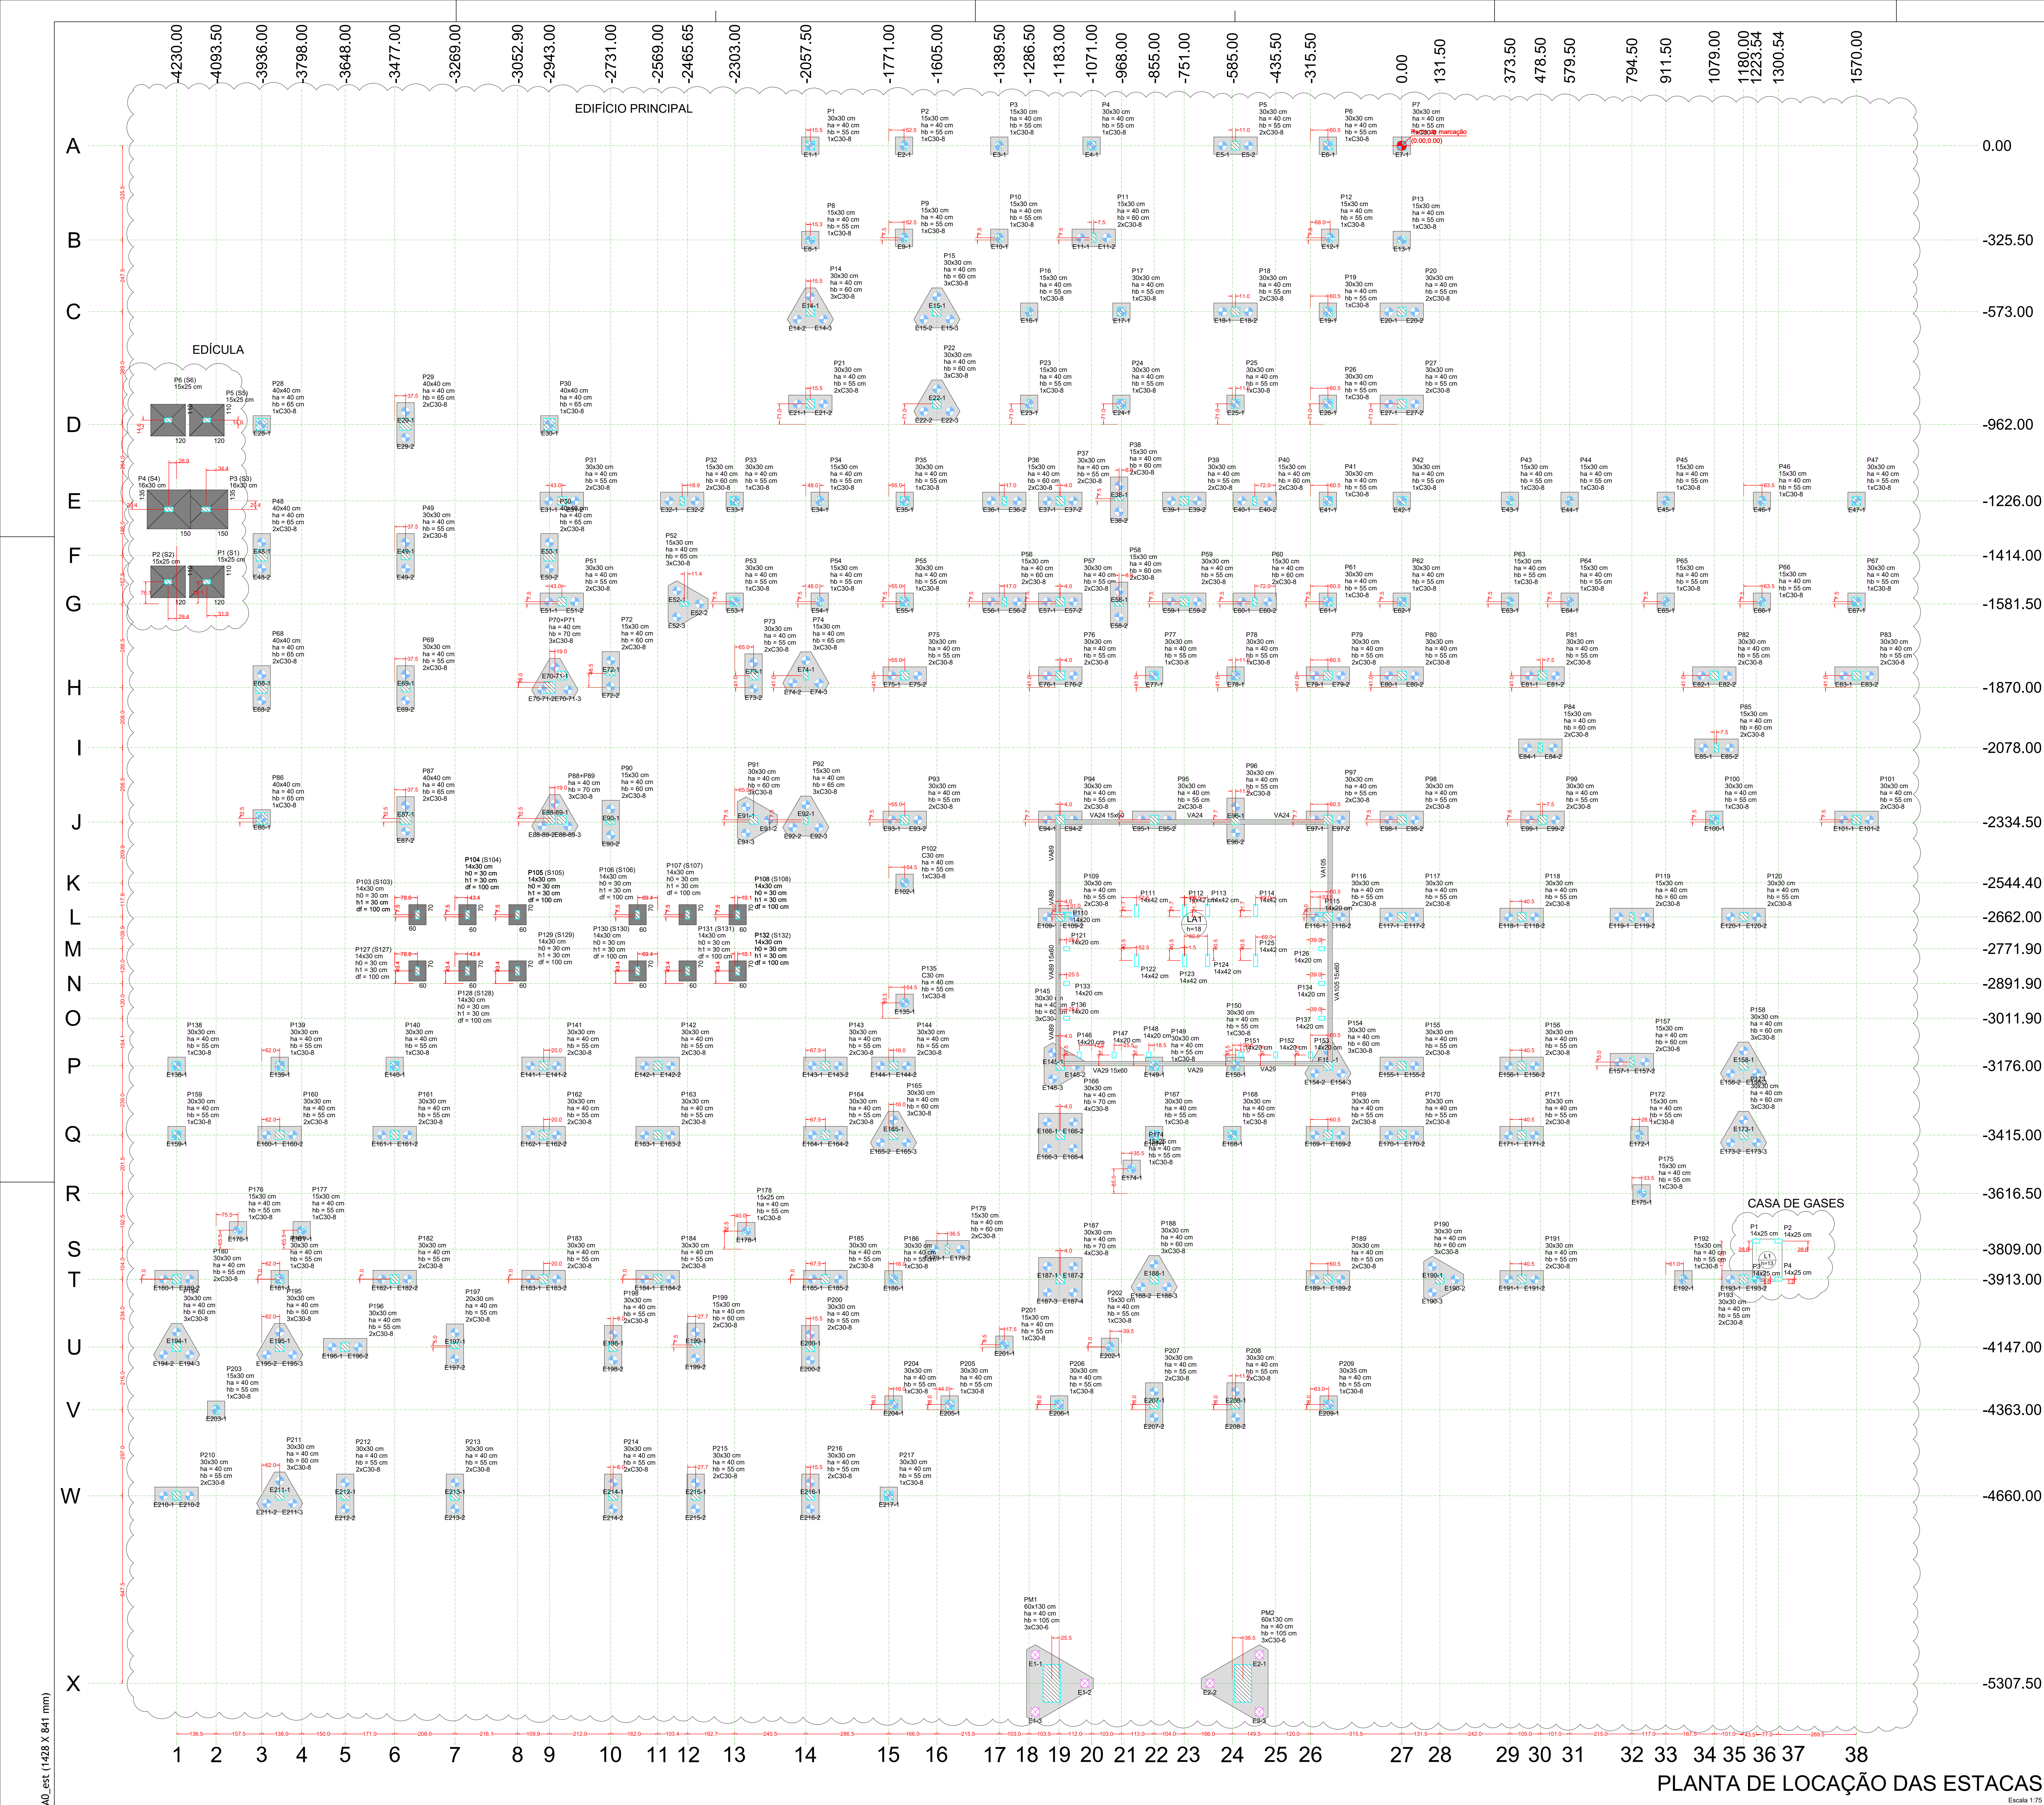