


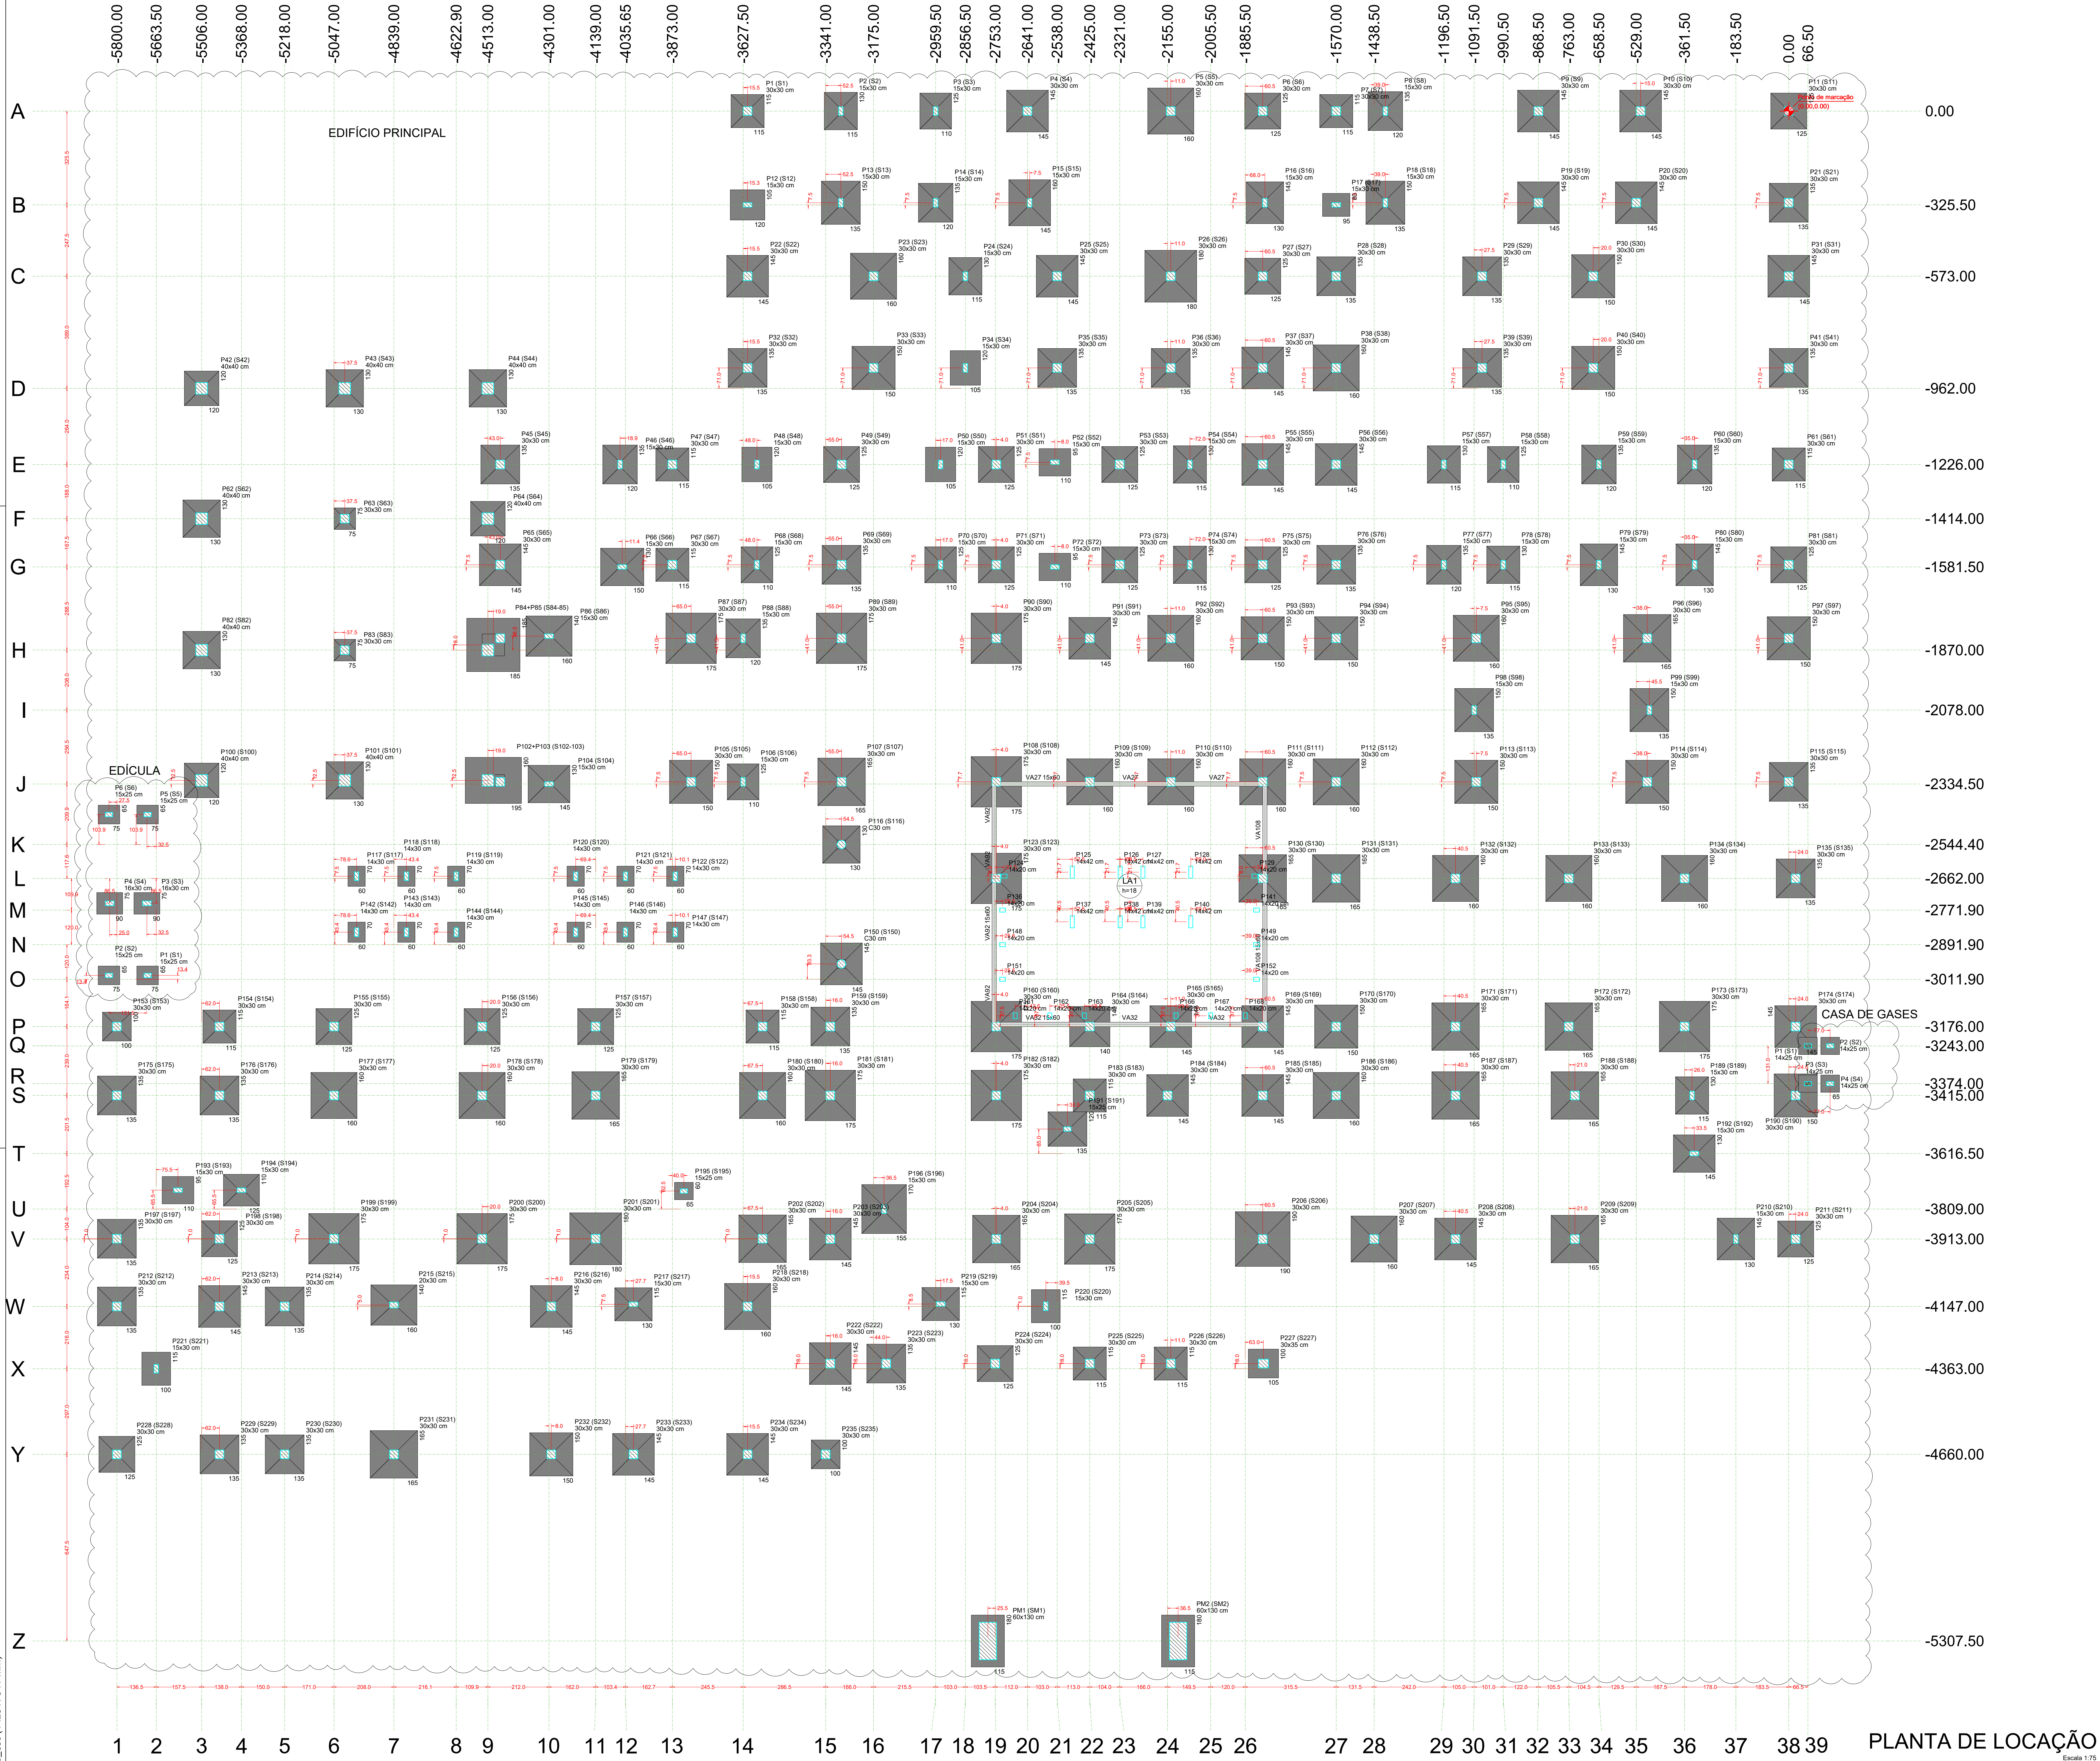

PLANTA DE LOCAÇÃO

Fundação									
